



PREMIUM ARCHITECTURAL
& BUILDING SOLUTIONS

www.jsc.co.nz

0800 57 26 88

COMPARABLE PROFILE TABLE

FOR SIMILAR PROFILES AND THICKNESS OPTIONS REFER TO TABLE BELOW:

WESTERN RED CEDAR	JSC-TMT	H3.2 RADIATA PINE
STANDARD THICKNESS		
18.5mm	18.5mm	20mm
VERTICAL SHIPLAP WEATHERBOARDS		
APJ341	TMT341	APJ730
APJ361	*N/A	APJ731
APJ381	*N/A	*Custom
J55	TMT55	*Custom
J56	TMT56	*Custom
APJ49	TMT49	APJ732
J51	TMT51	APJ733
J52	TMT52	APJ736
BOARD & BATTEN WEATHERBOARDS		
J123	TMT123	APJ750
J124**	TMT124**	APJ751**
J120	TMT120	APJ752
J121	TMT121	APJ753
HORIZONTAL RUSTICATED WEATHERBOARDS		
APJ241	TMT524	*Custom
APJ261	TMT526	*Custom
APJ281	TMT528	*Custom
J67	*Custom	APJ723
J68	*Custom	APJ724
APJ262	*Custom	*Custom
APJ282	*Custom	*Custom
BEVEL BACK WEATHERBOARDS		
J61	TMT501	APJ741
J62	TMT502	APJ742

*Custom = Made to order custom profile
*N/A = Not available
** = To be used as corner/cover profile only

NOTE: Equivalent profiles may vary in size from specie to specie. Check with us for critical measurements.

FIXINGS (Not to Scale)

316 Stainless Steel or Silicon Bronze Annular Grooved Nails

Rose Head



Pentagon Head






Flat Head




VERTICAL SHIPLAP WEATHERBOARDS


SQUARE EDGES PROFILES - 6mm CHANNEL

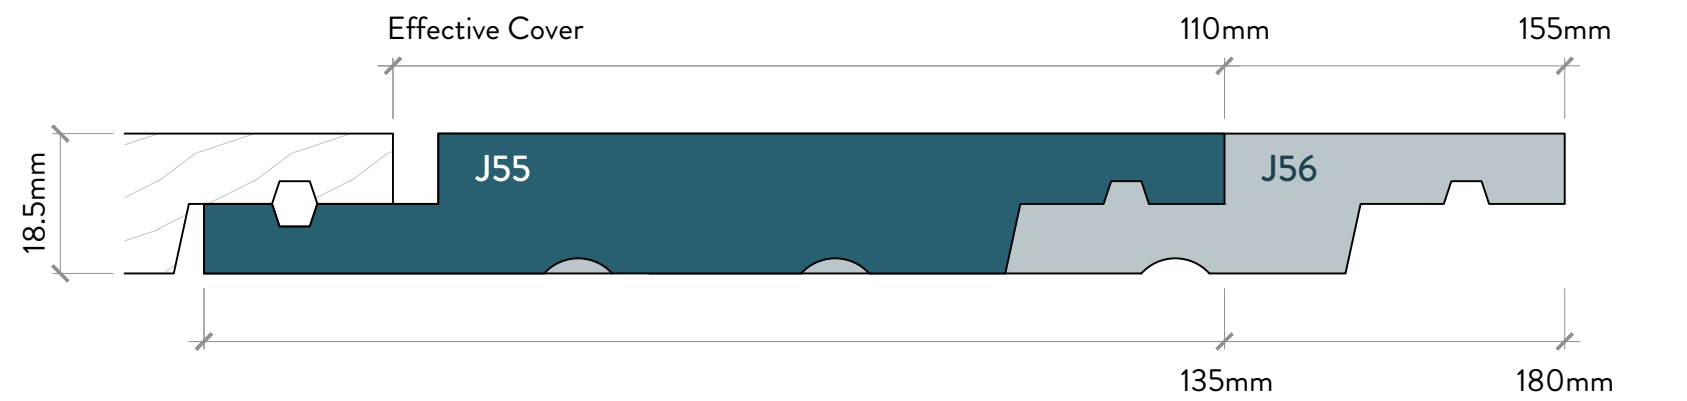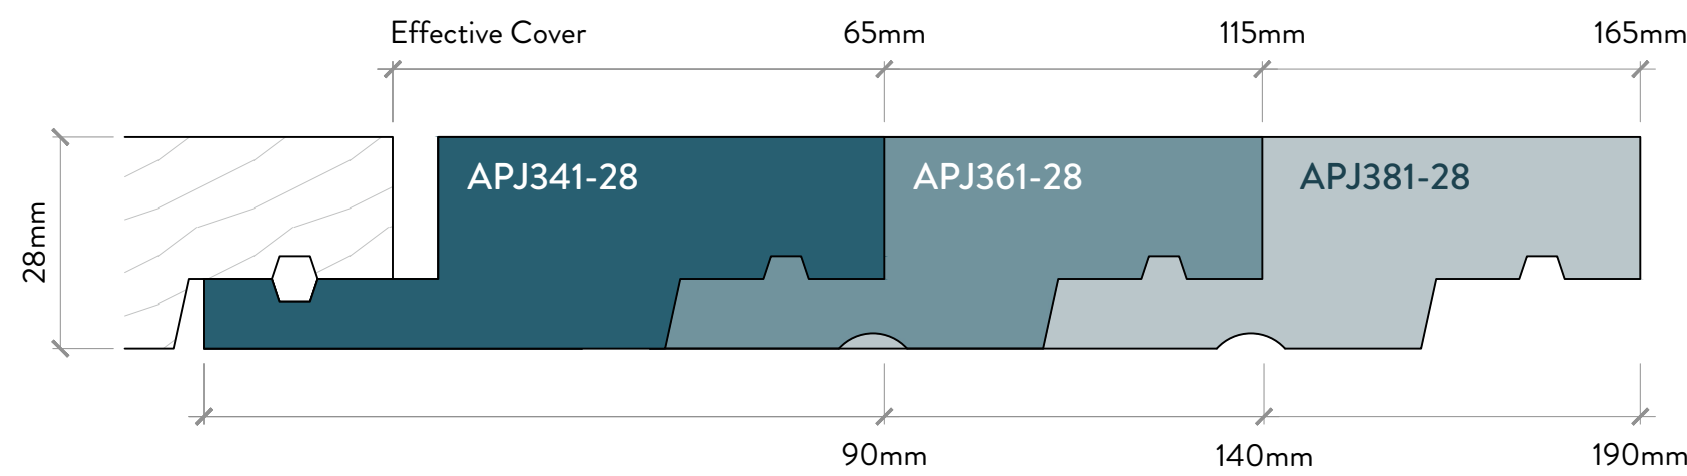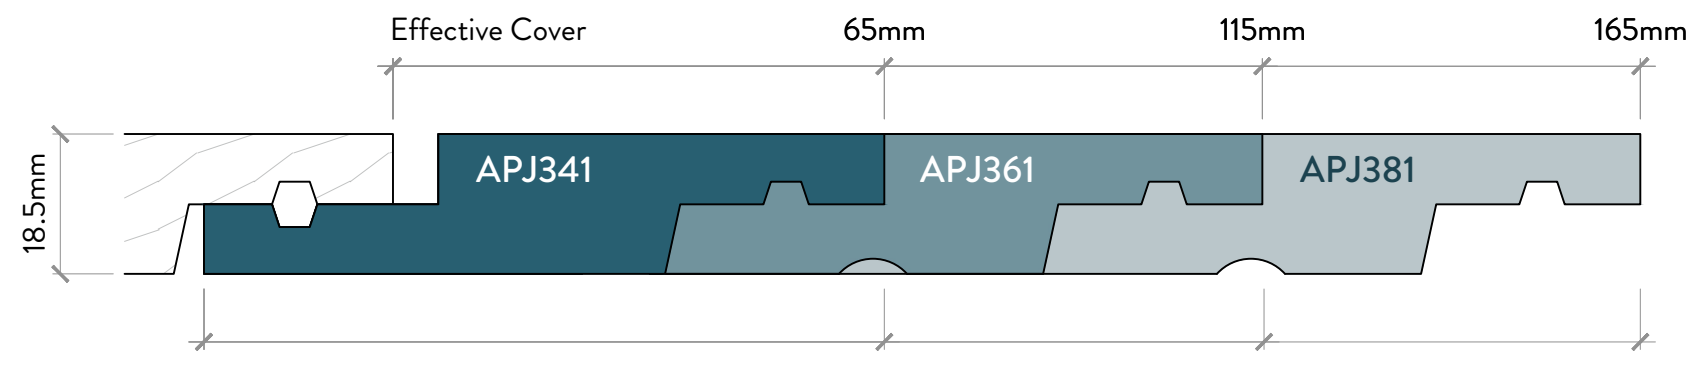


SINGLE CENTRE GROOVE, SQUARE EDGES PROFILES - 6mm CHANNEL

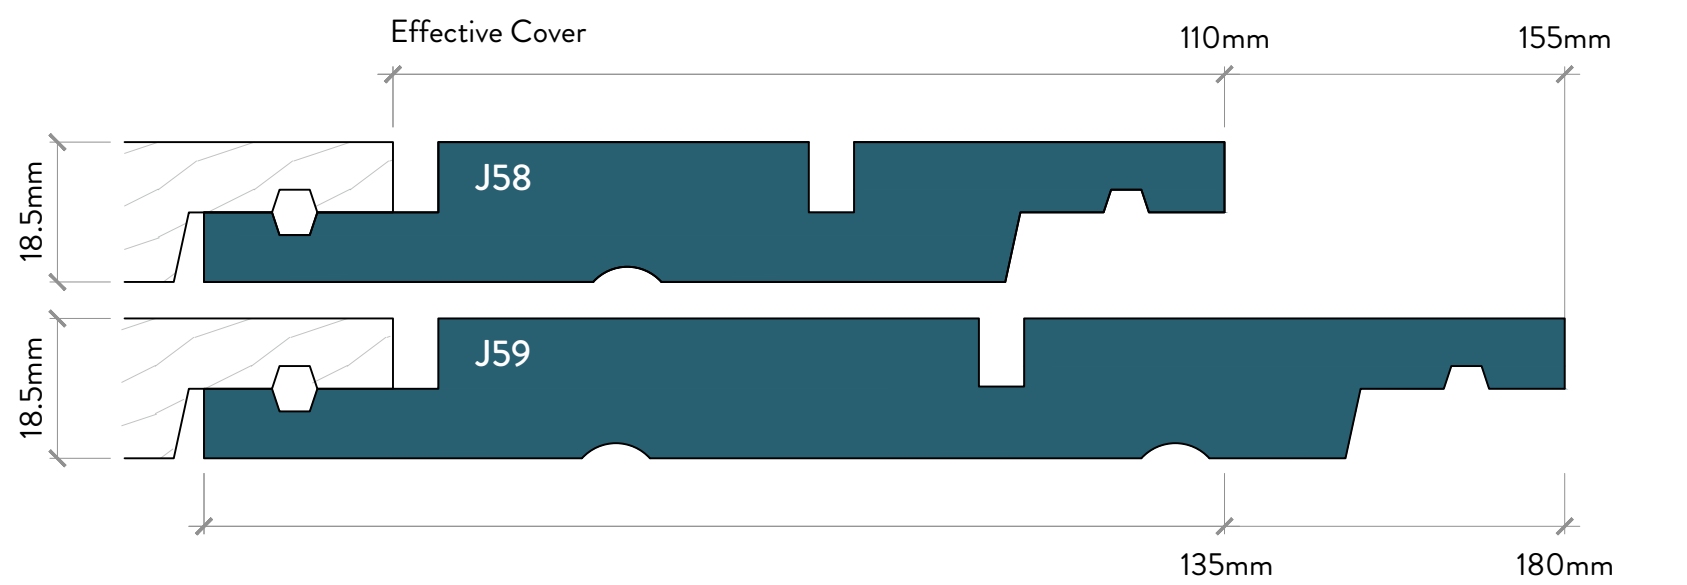


DOUBLE CENTRE GROOVE, SQUARE EDGES PROFILE - 6mm CHANNEL

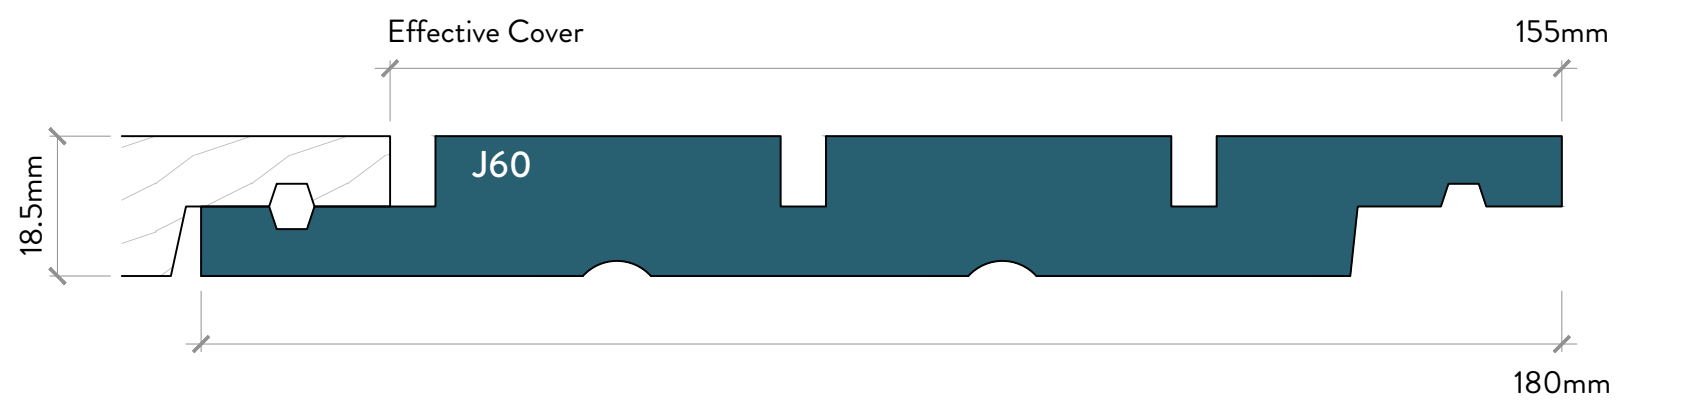


BEVELLED EDGES PROFILES - 6mm CHANNEL

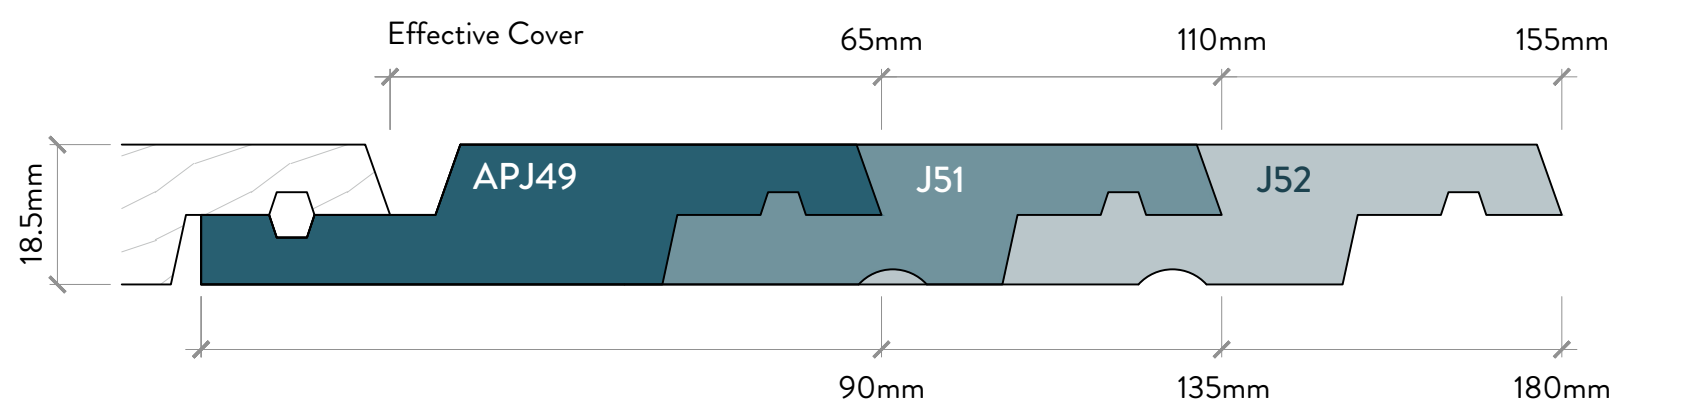

SINGLE CENTRE GROOVE, BEVELLED EDGES PROFILES - 6mm CHANNEL

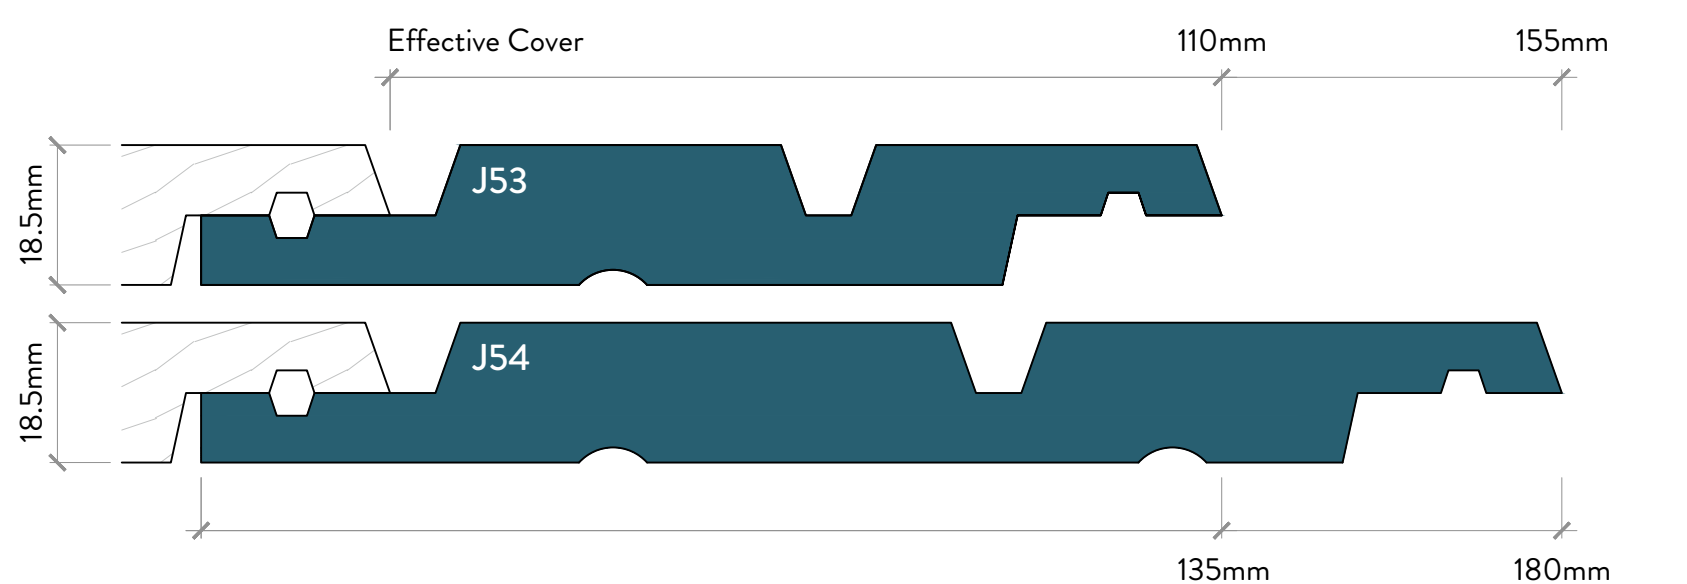


DOUBLE CENTRE GROOVE, BEVELLED EDGES PROFILE - 6mm CHANNEL

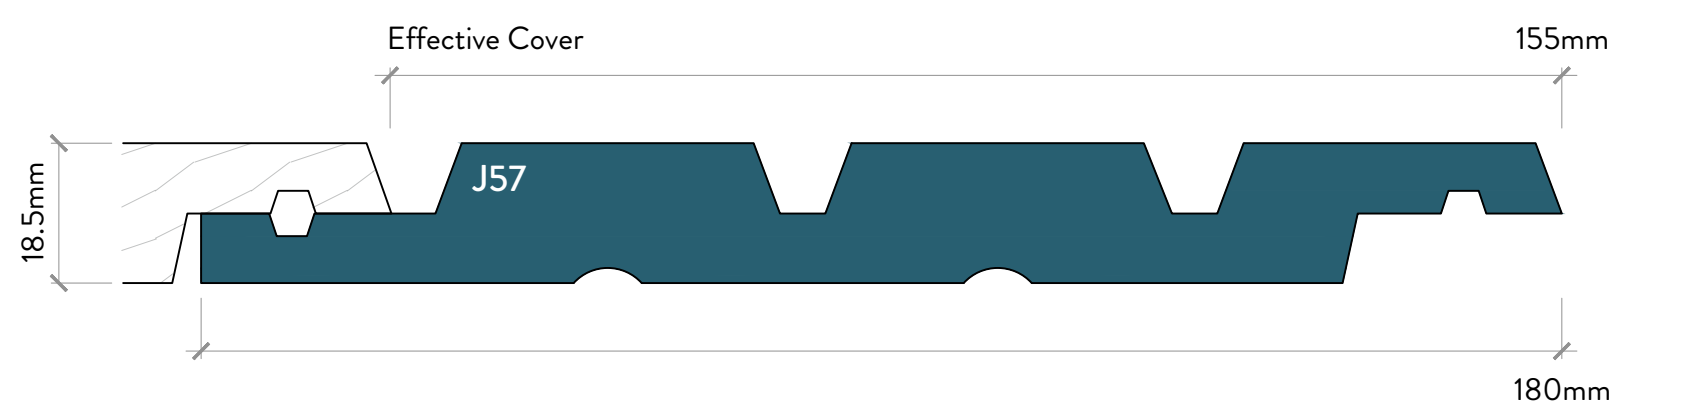


HORIZONTAL RUSTICATED WEATHERBOARDS


DOUBLE SPLAY RUSTIC PROFILES - 6mm CHANNEL

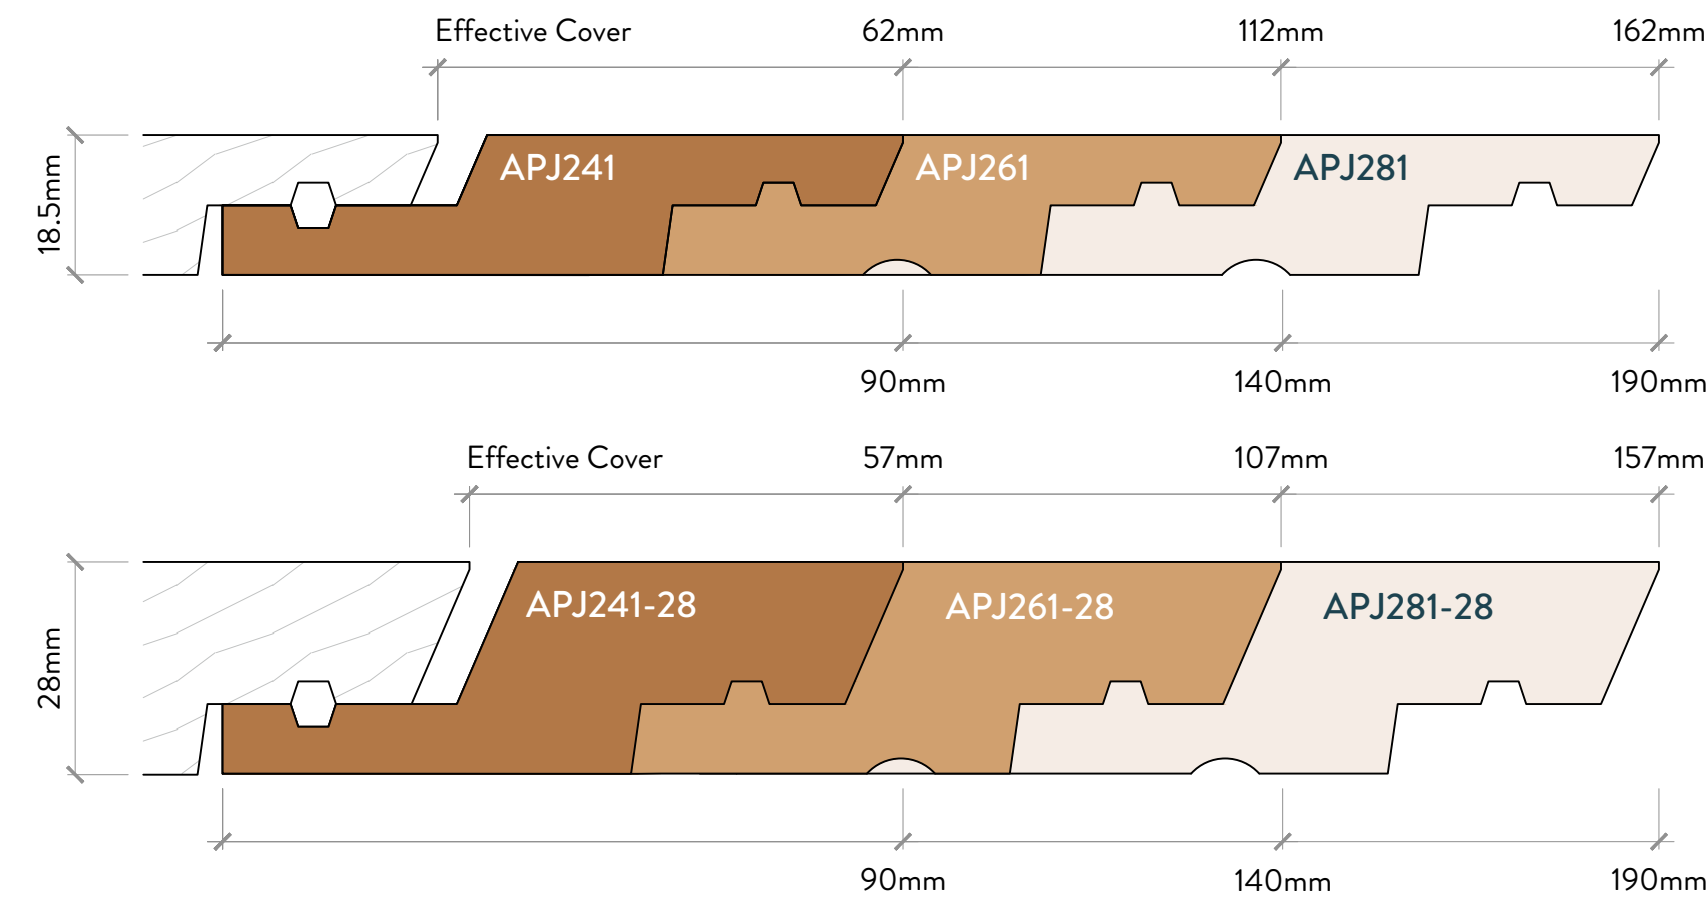


TRADITIONAL RUSTIC PROFILES - 25mm CHANNEL

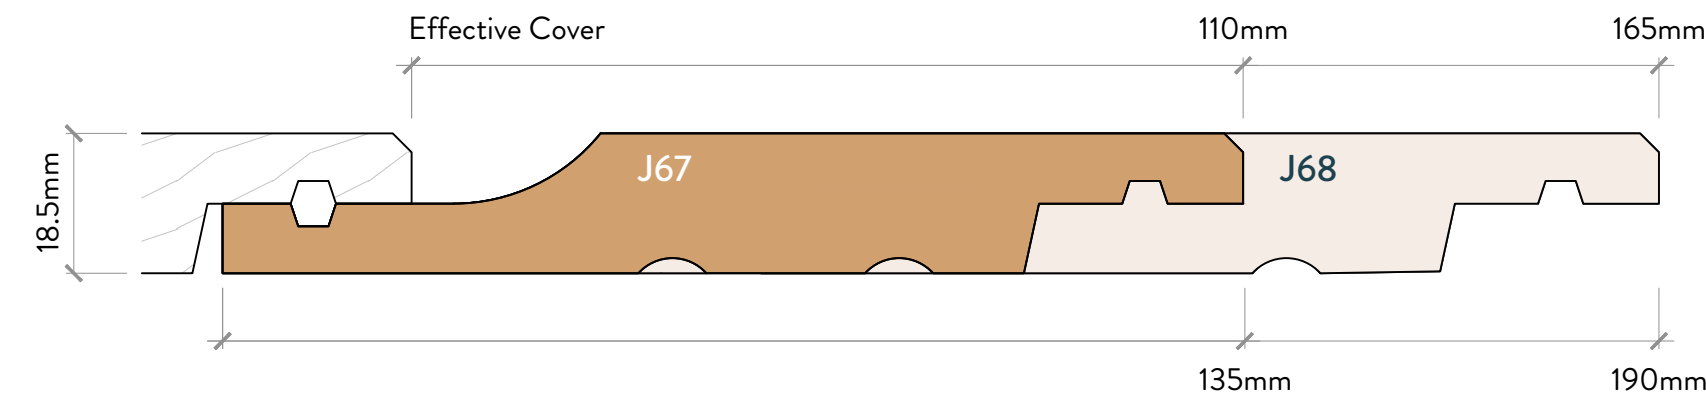


DOUBLE SPLAY RUSTIC - 11mm CHANNEL

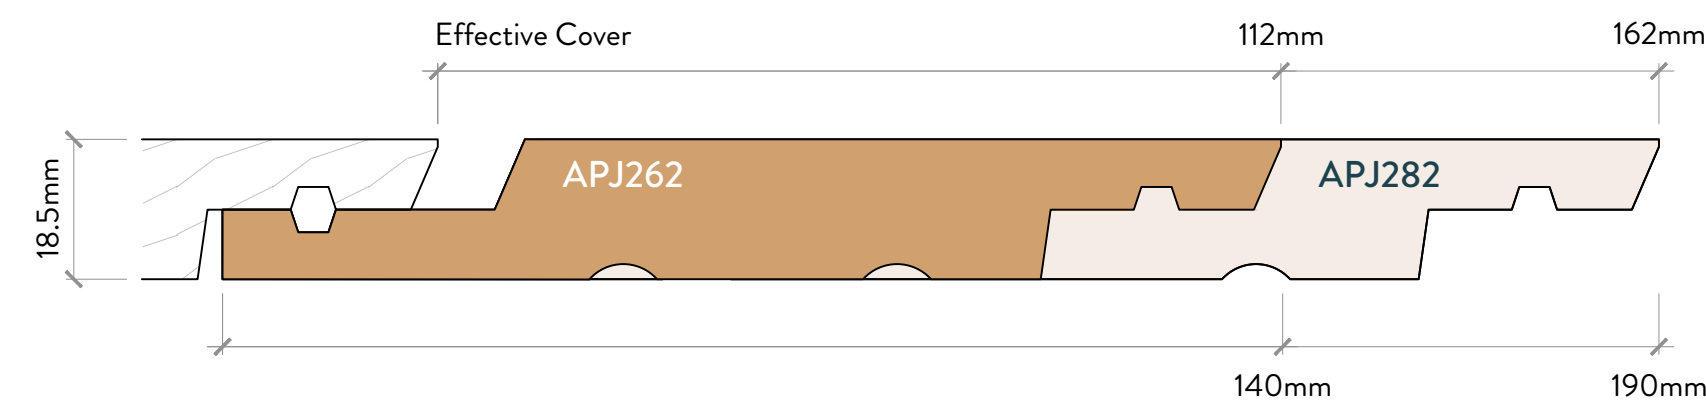


BEVEL BACK WEATHERBOARDS

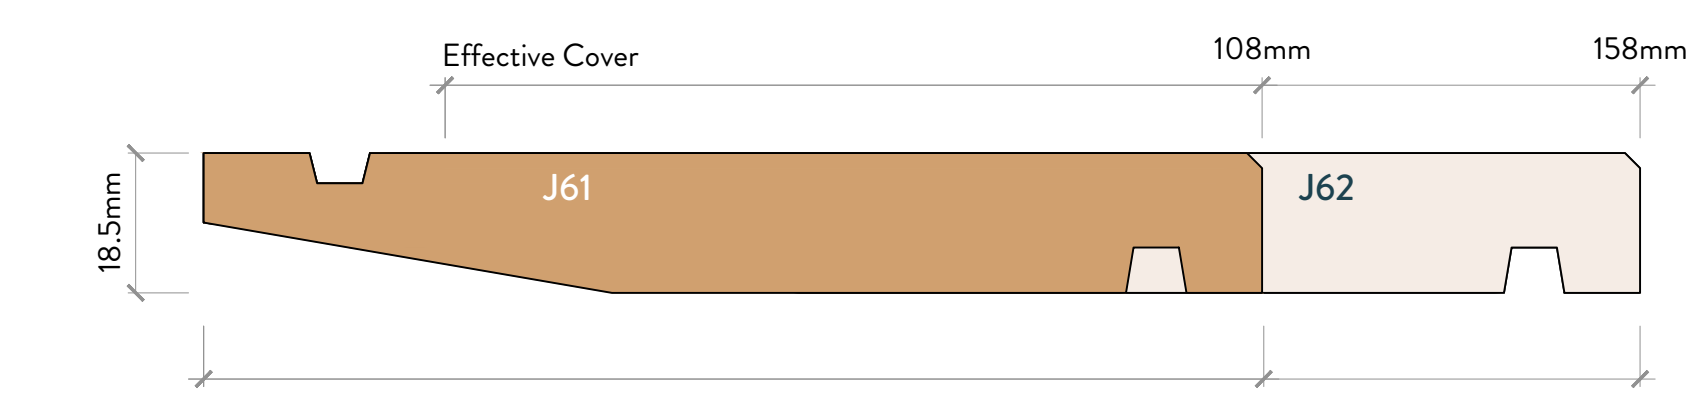

VERTICAL BOARD & BATTEN WEATHERBOARDS

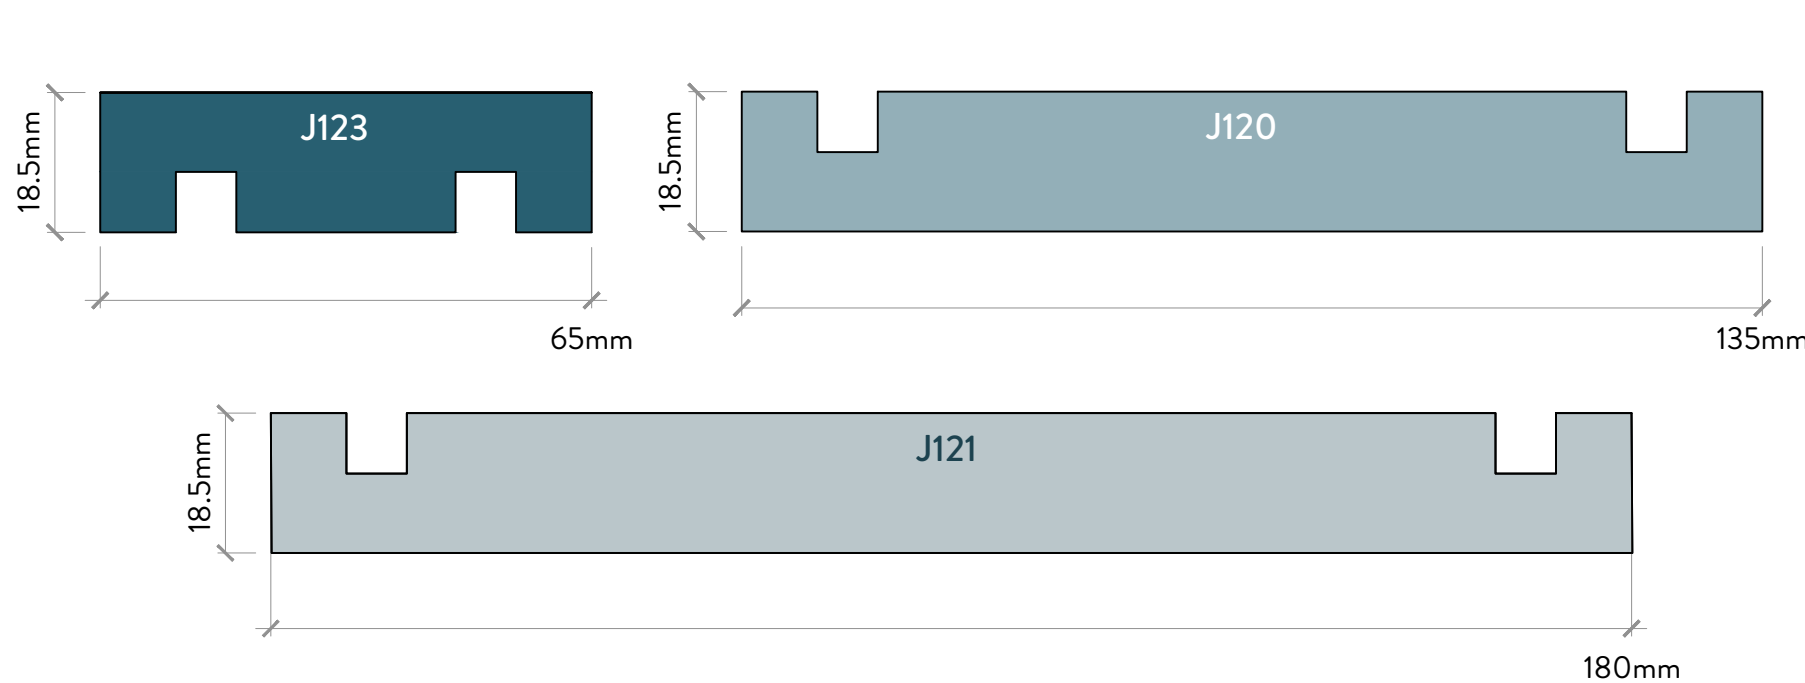


DECKING PROFILES

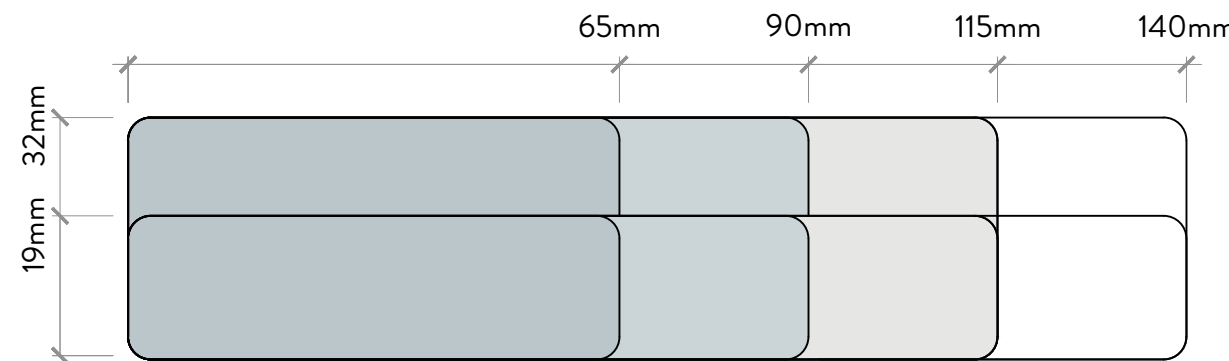


NOTE: Wider, thicker, and custom sizes including Drydek may be available. Contact us to find out more.

NOTES

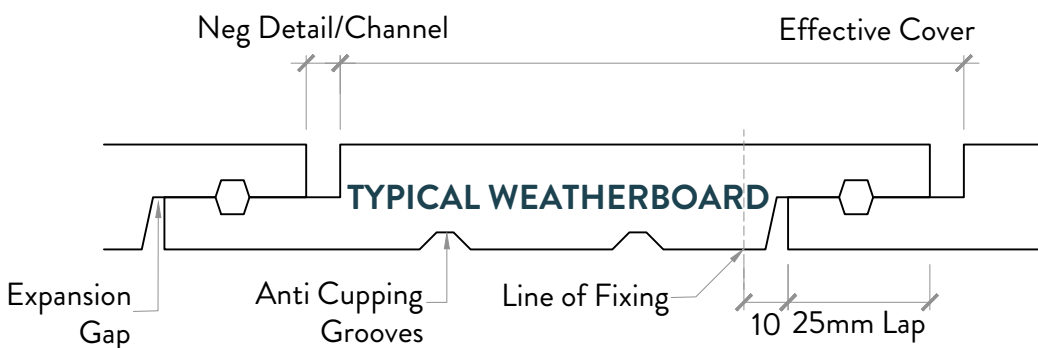


- Profiles on this chart show the standard JSC Profile range.
- Profiles are available in Band Sawn finish. Dressed and Brushed finishes are available depending on chosen specie and coating requirement.
- For paint applications, profiles with sharp edges are machined with 1.5 mm radius.

CAVITY BATTENS – H3.2 Treated (Nominal Dimensions / Not to Scale)

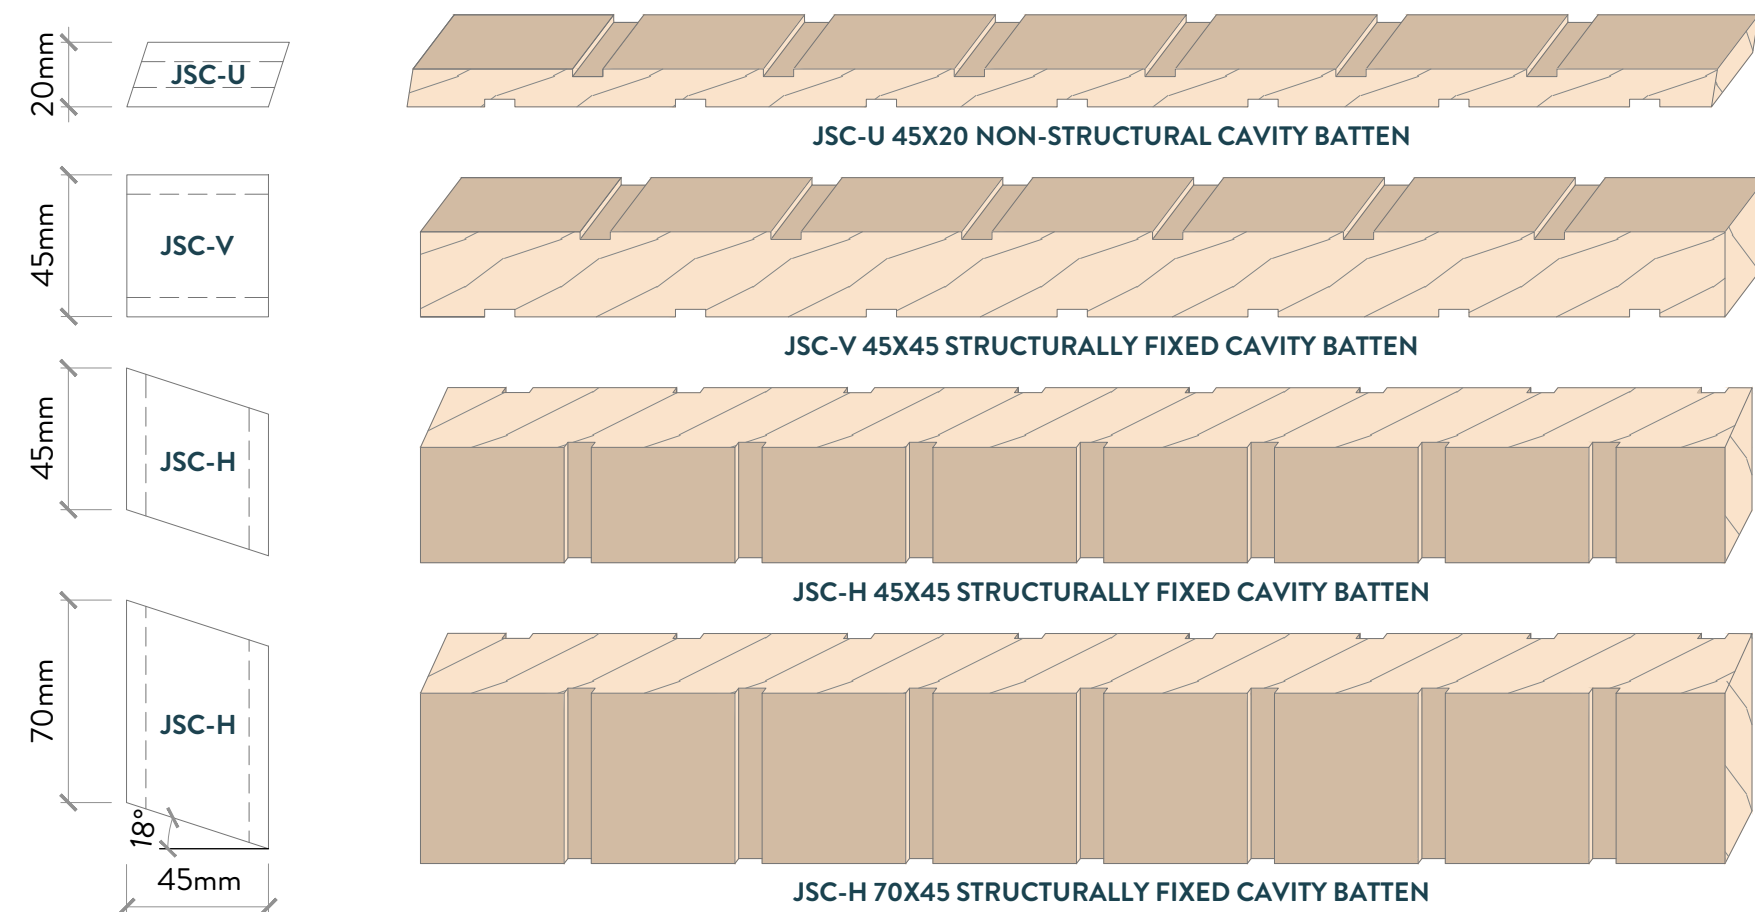


EXTERIOR MOULDINGS


CORNER MOULDINGS

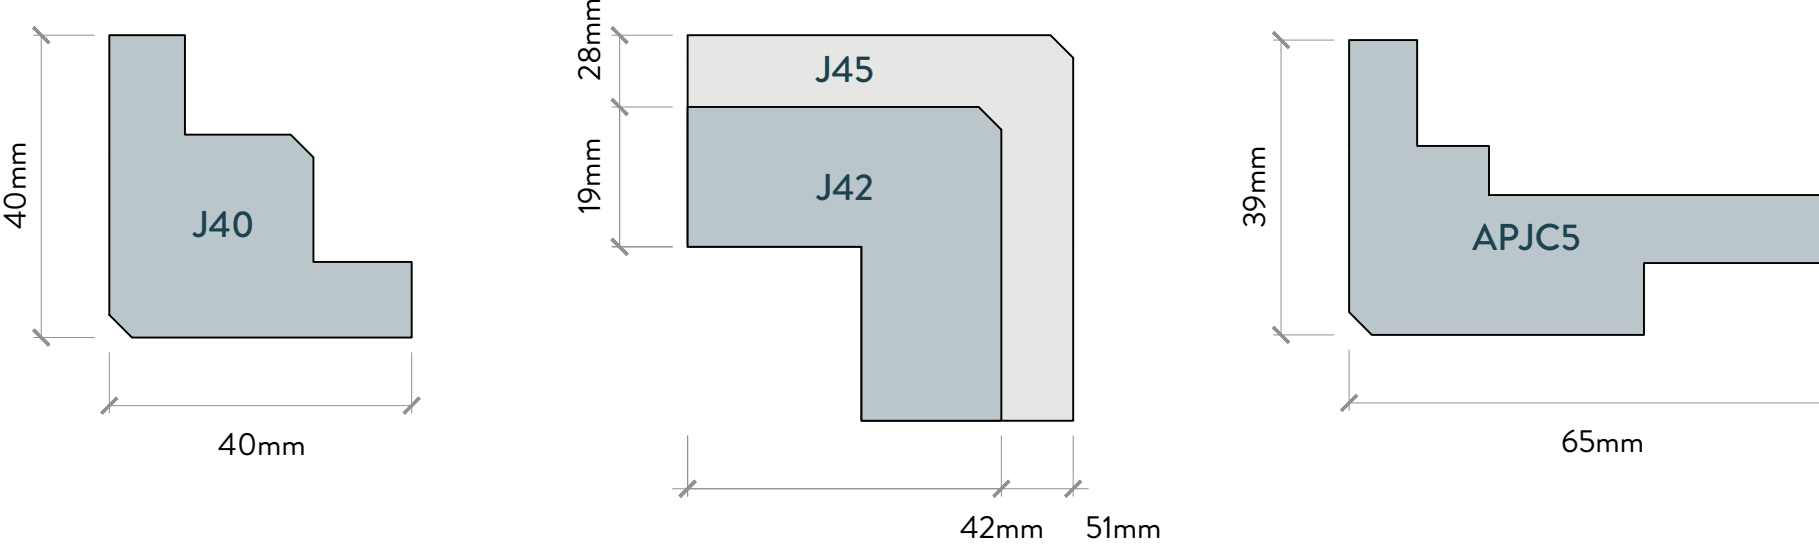


EAVES MOULD

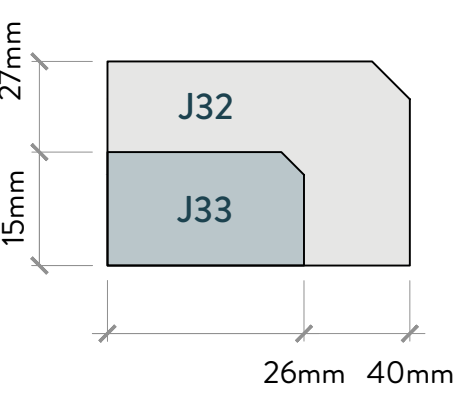


INTERNAL CORNER

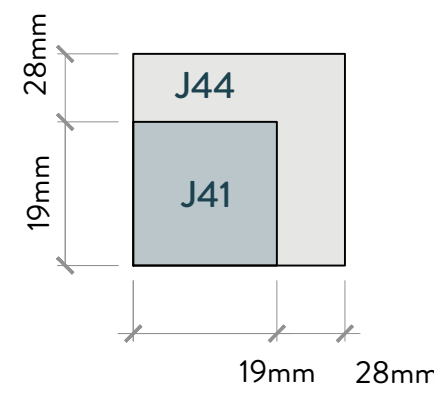


SCRIBER

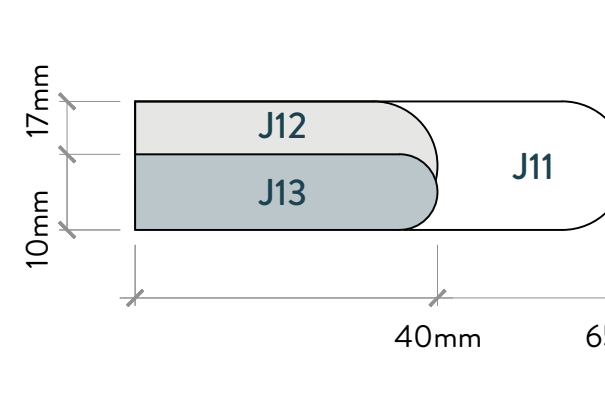


D4S BEAD

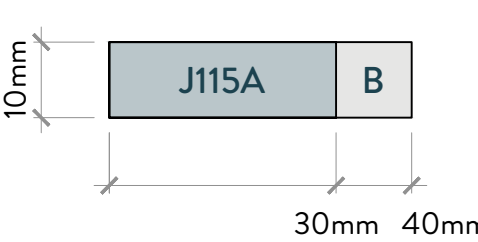

RUSTIC PLUG

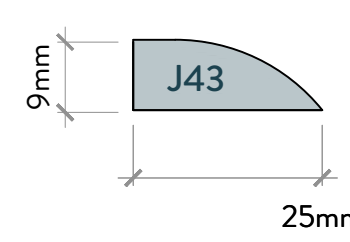


BOX CORNER / COVER BATTEN

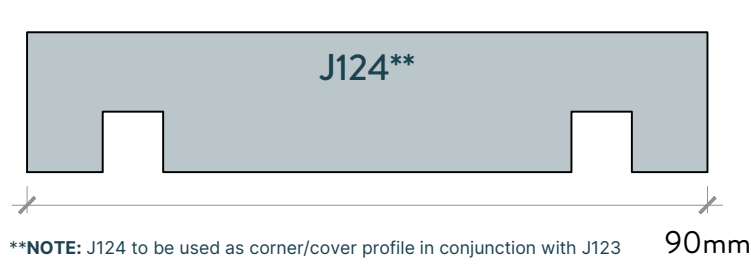


****NOTE:** J124 to be used as corner/cover profile in conjunction with J123

BATTENS: DRESSED 4 SIDES & BANDSAWN 4 SIDES

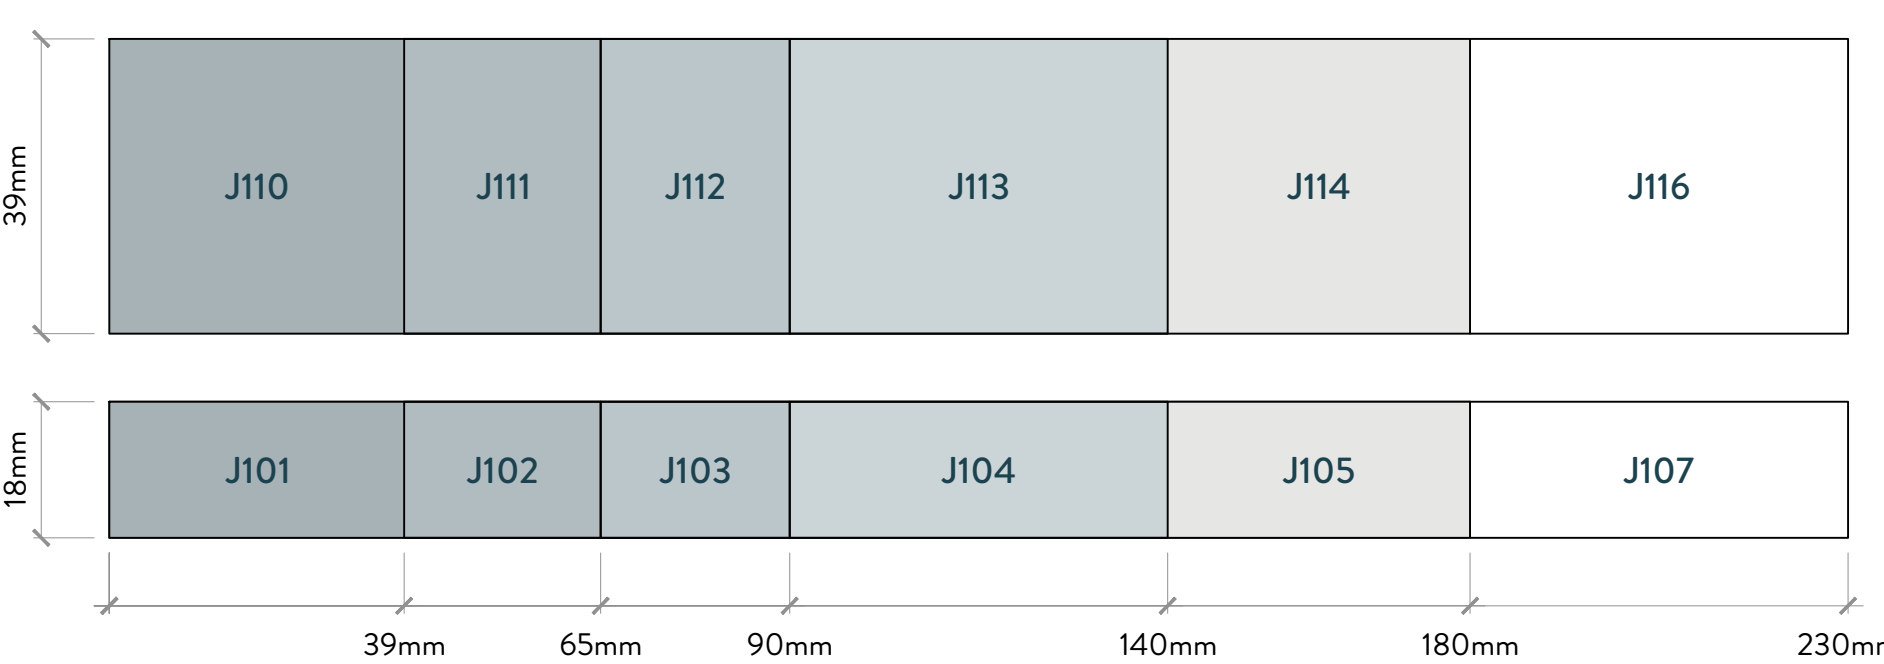

NOTE: Wider, thicker and custom sizes may be available. Contact us to find out more.

FASCIA BOARDS

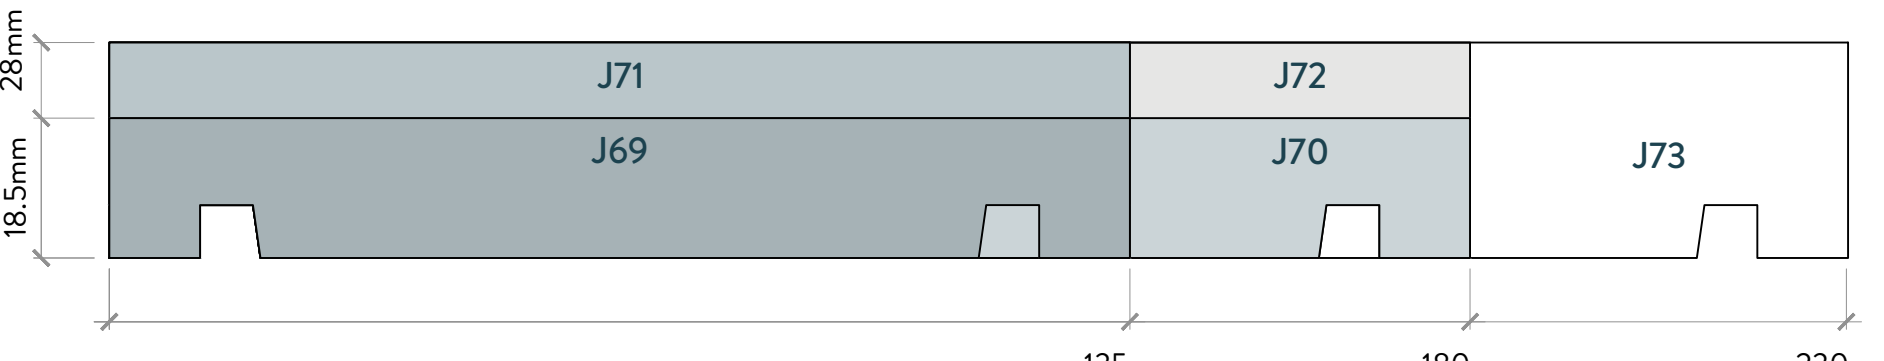

NOTE: Wider, thicker, and custom sizes may be available. Contact us to find out more.


- All profiles and items are drawn to scale unless otherwise stated. Physical copies of profile chart are available in 2 sizes A1 @ 1:1 scale and A4 @ 1:2.8 scale.
- All profiles can be made out of Western Red Cedar. Profile range may differ for other species.
- Custom profiles are available upon request.

- JSC Weatherboards must be installed by a suitably qualified and experienced tradesperson in accordance with the chosen cladding specification, installation and maintenance documentation.
- Details are subject to change without notification. Refer to www.jsc.co.nz for up to date documentation.


JSC TMT WEATHERBOARD PROFILES

VERTICAL SHIPLAP WEATHERBOARDS


SQUARE EDGES PROFILES - 6mm CHANNEL

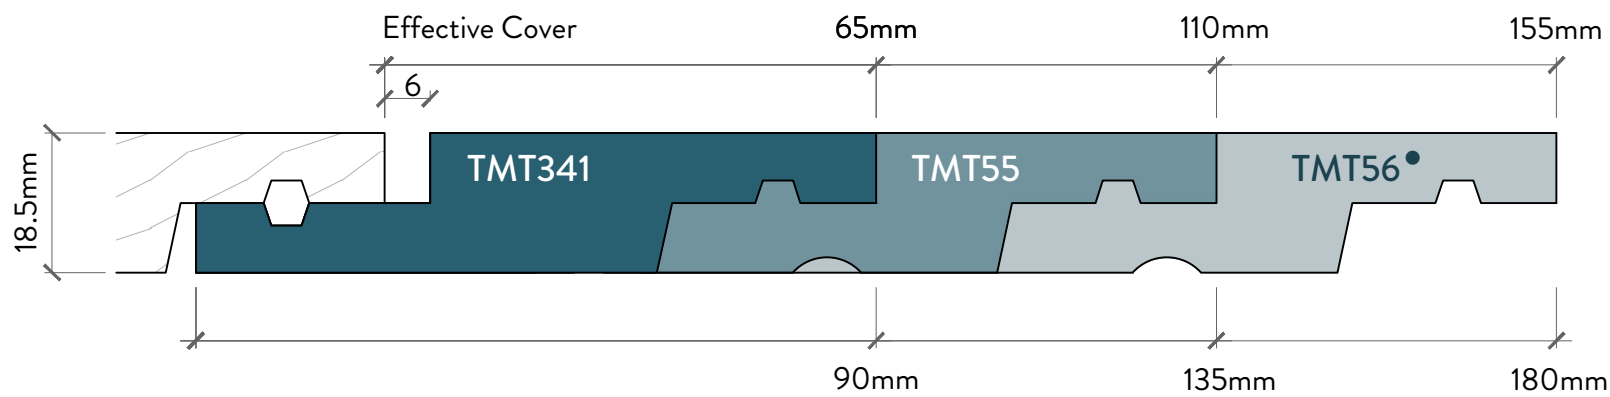

BEVELLED EDGES PROFILES - 6mm CHANNEL

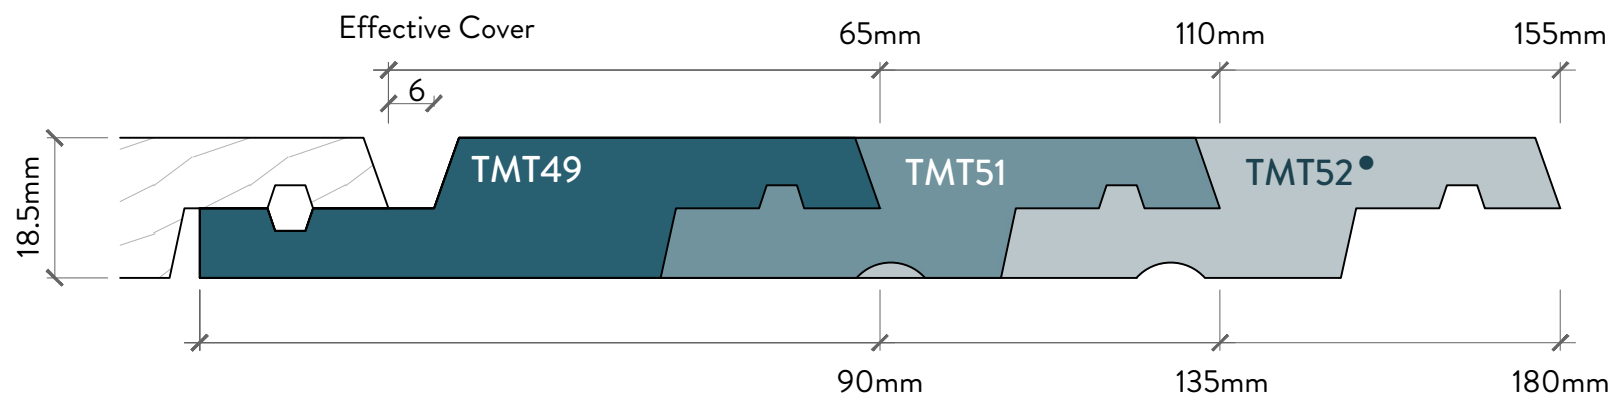

VERTICAL BOARD & BATTEN

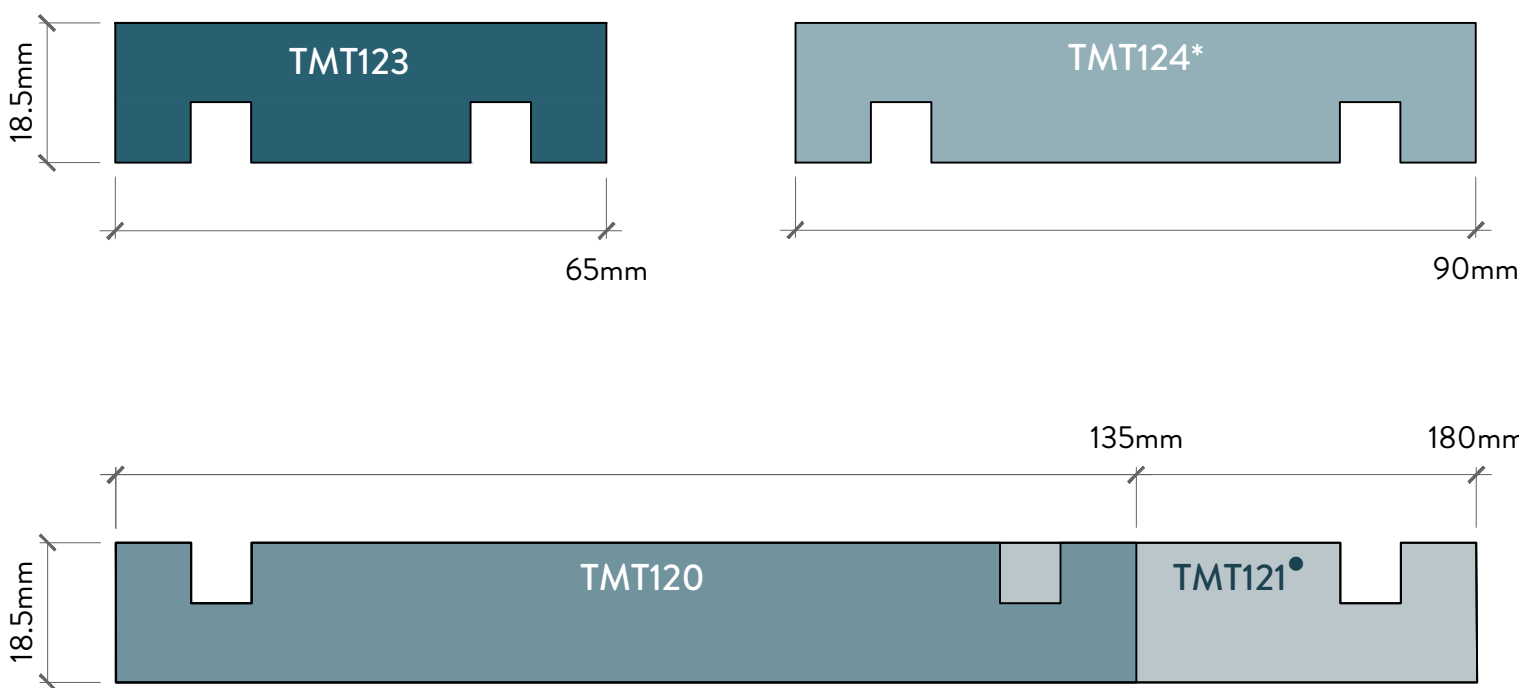


***NOTE:** TMT124 to be used as corner profile only


•NOTE: Profiles not available in TMT Taiga

RUSTICATED HORIZONTAL WEATHERBOARDS

DOUBLE SPLAY RUSTIC PROFILES - 6mm CHANNEL

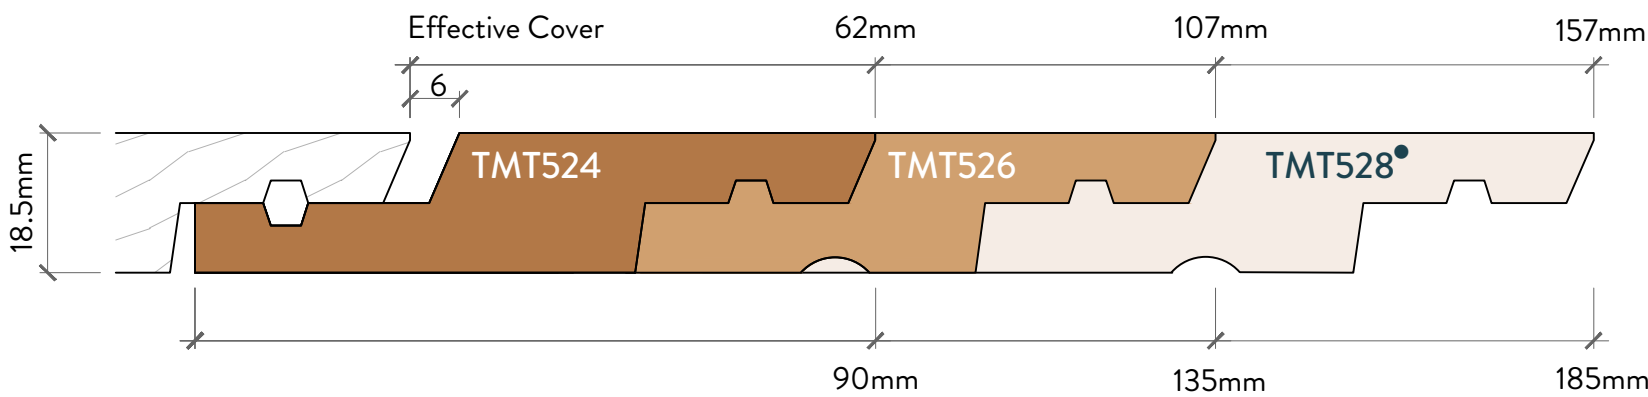


BEVEL BACK WEATHERBOARDS

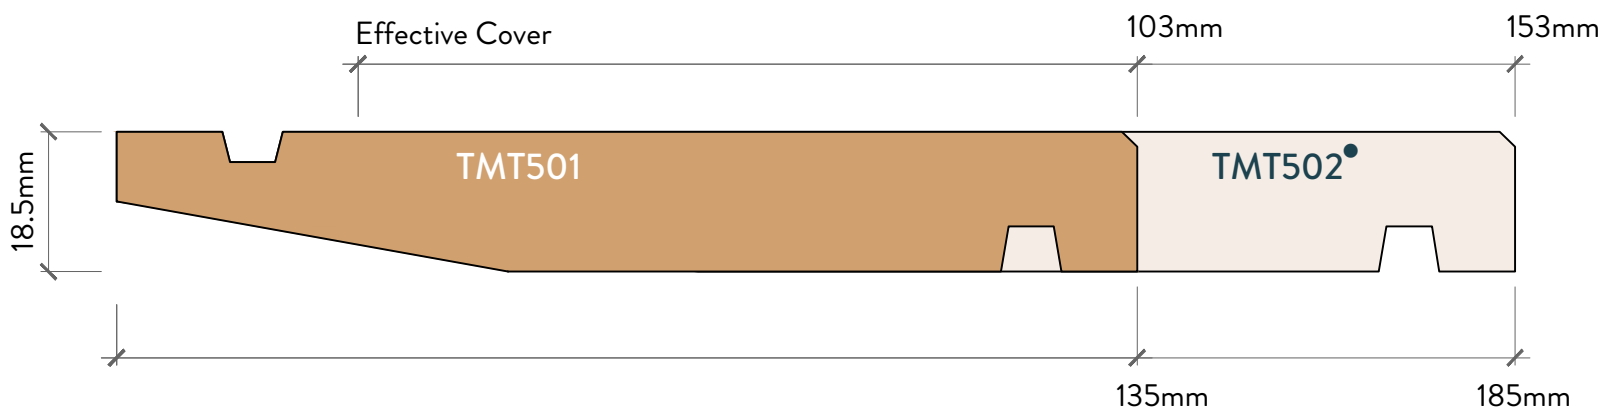


EXTERIOR MOULDINGS

EXTERNAL CORNER MOULDINGS

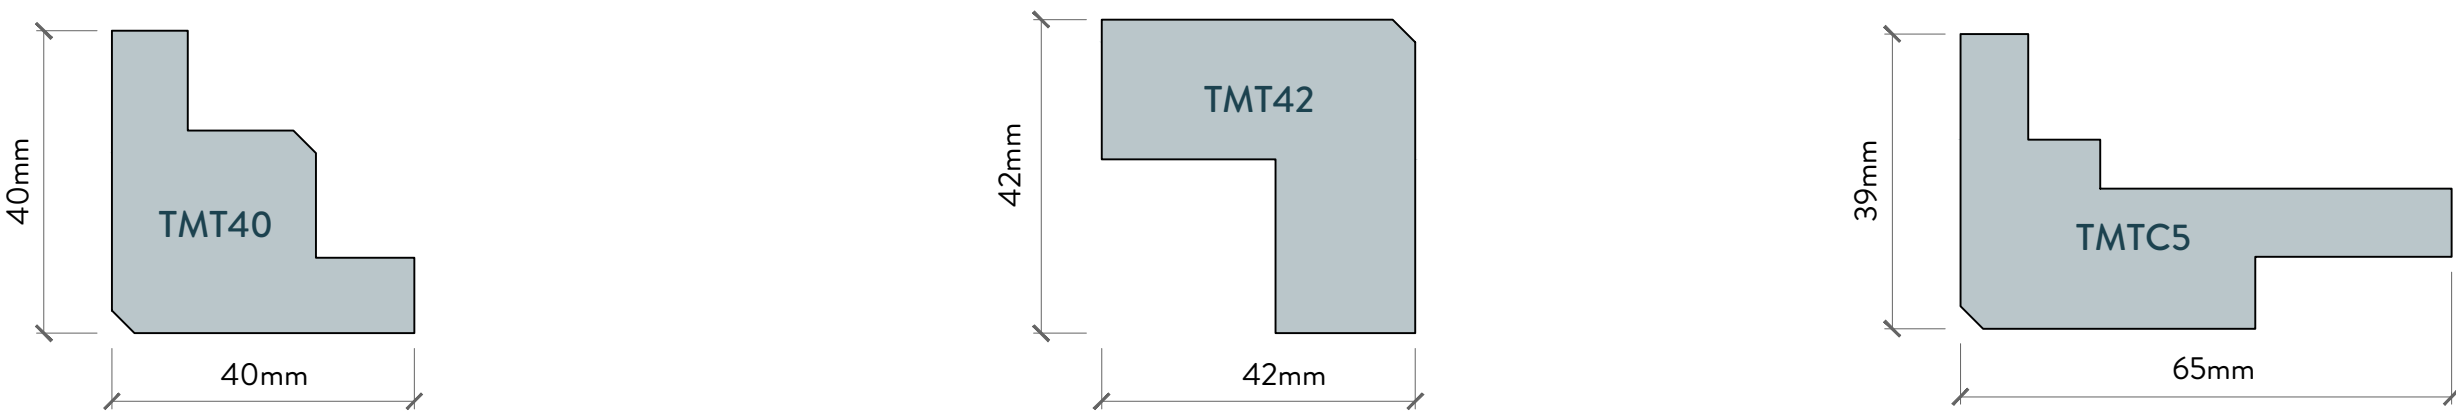


FASCIA BOARDS

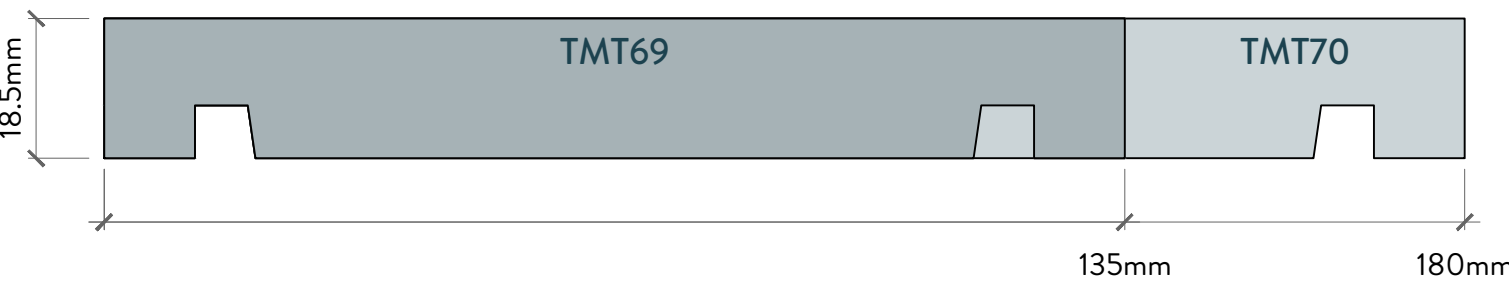


EXTERIOR MOULDINGS


SCRIBER

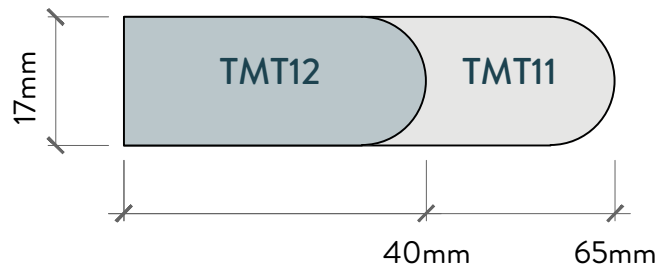


EAVES MOULD

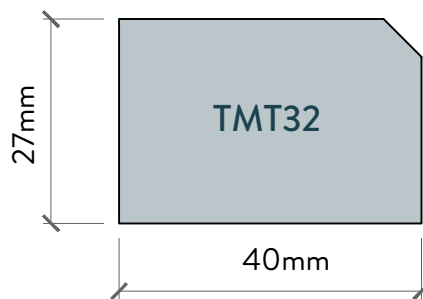

INTERNAL CORNER MOULDING

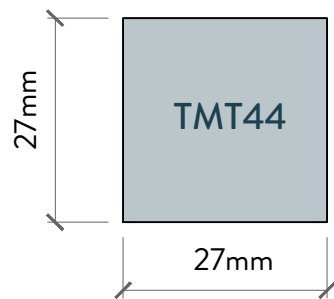

BATTENS

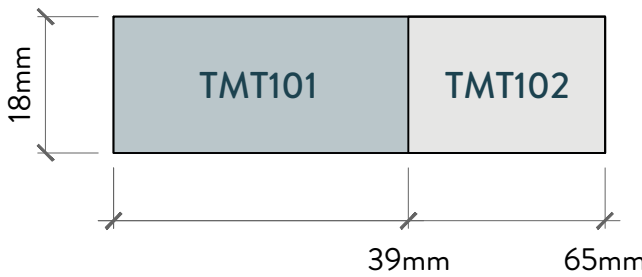

NOTES

1. Custom profiles available upon request.
2. Not all lengths are available in all profiles.
3. Profiles on this chart show the standard JSC Profile range.
4. Not all profiles or lengths are in stock.
5. Profiles are available in Band Sawn finish. Dressed and Brushed finishes are available depending on chosen specie and coating requirement.
6. Fixings: 316 Stainless Steel Annular Grooved Nails.
7. Details are subject to change without notification. Refer to www.jsc.co.nz for up to date documentation.
8. JSC weatherboards must be installed by a suitably qualified and experienced tradesperson in accordance with the chosen cladding specification, installation and maintenance documentation.


www.jsc.co.nz
0800 57 26 88

JSC PREMIUM ARCHITECTURAL
& BUILDING SOLUTIONS


JSC MICROPRO RADIATA PINE WEATHERBOARD PROFILES

VERTICAL SHIPLAP WEATHERBOARDS


SQUARE EDGES PROFILES - 8mm CHANNEL

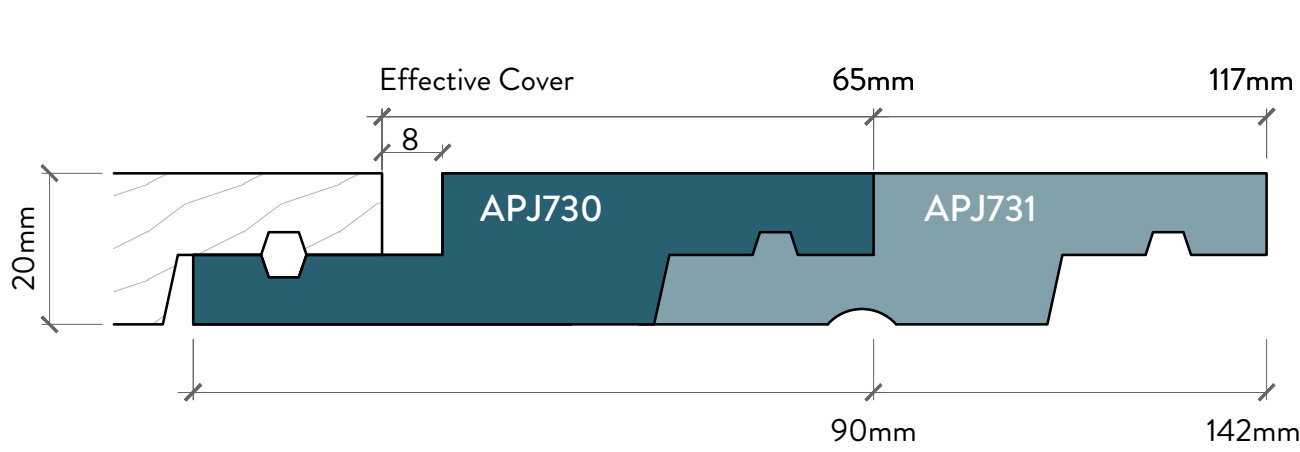

BEVELLED EDGES PROFILES - 6mm CHANNEL

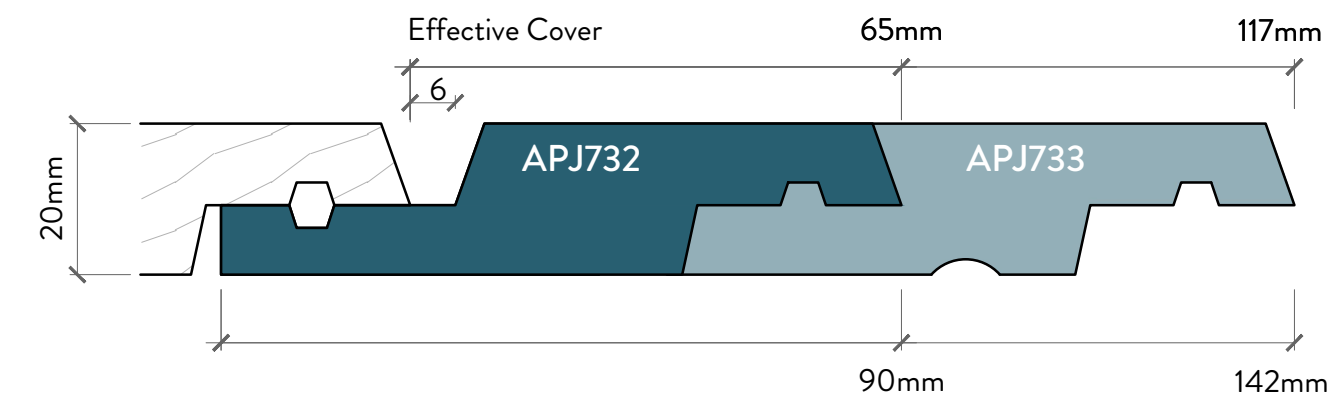


VERTICAL BOARD & BATTEN

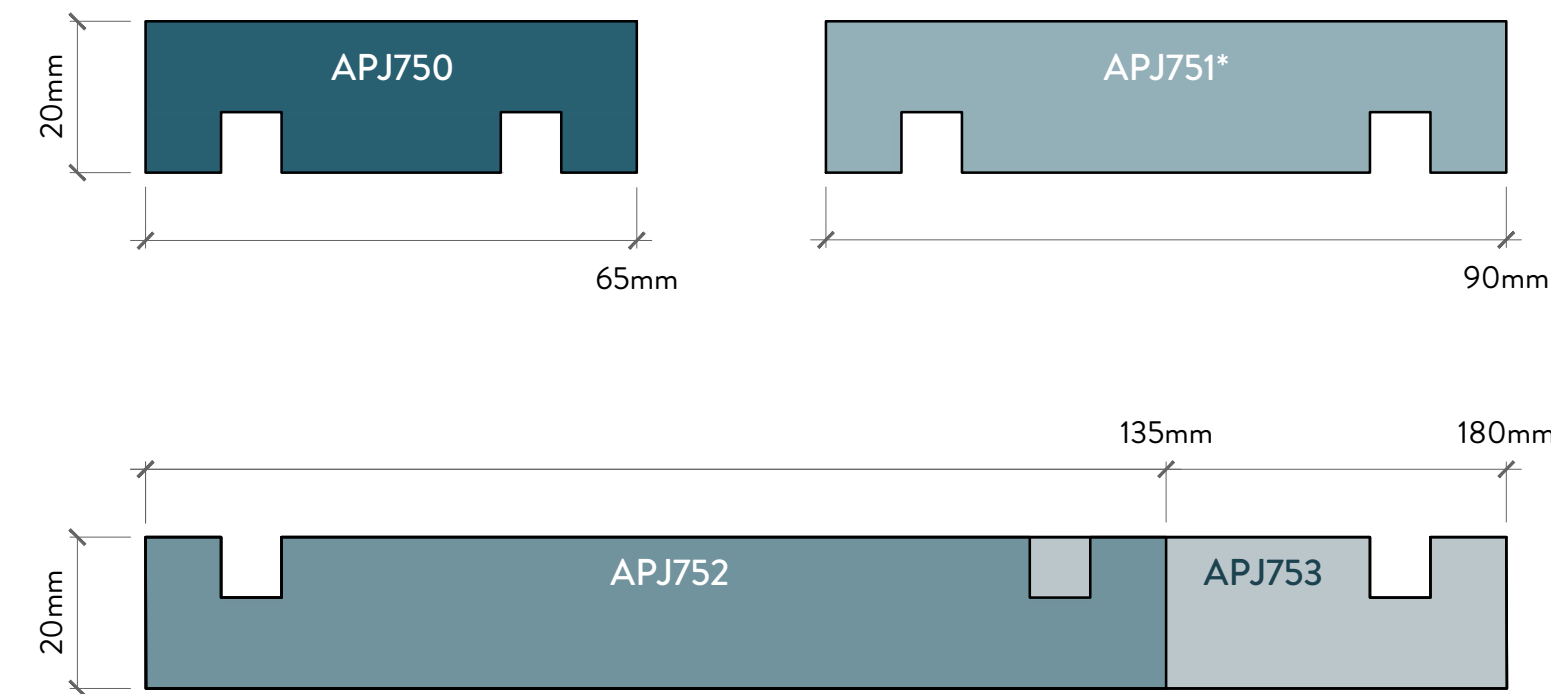


***NOTE:** APJ751 to be used as corner profile only

RUSTICATED HORIZONTAL WEATHERBOARDS


SINGLE GROOVE RUSTIC PROFILE - 8mm CHANNEL

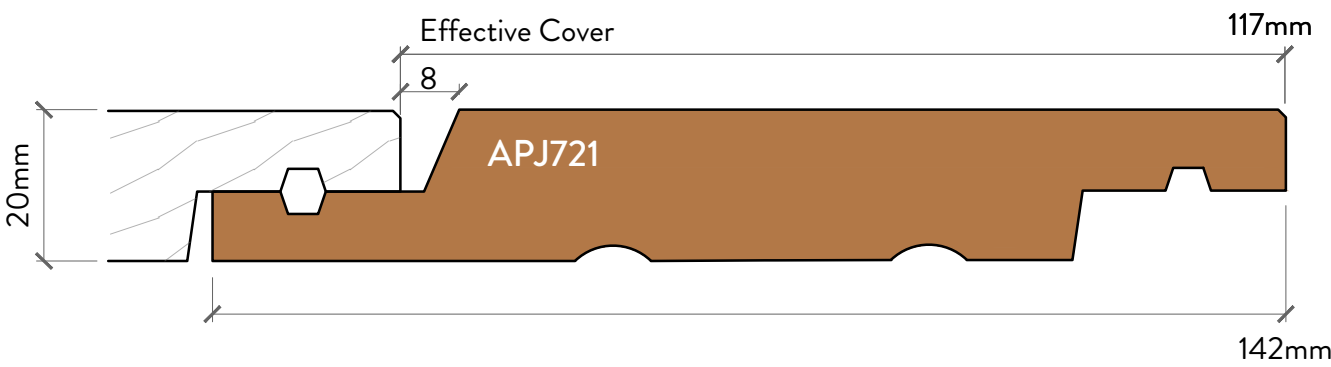


SINGLE GROOVE RUSTIC PROFILE - 16mm CHANNEL

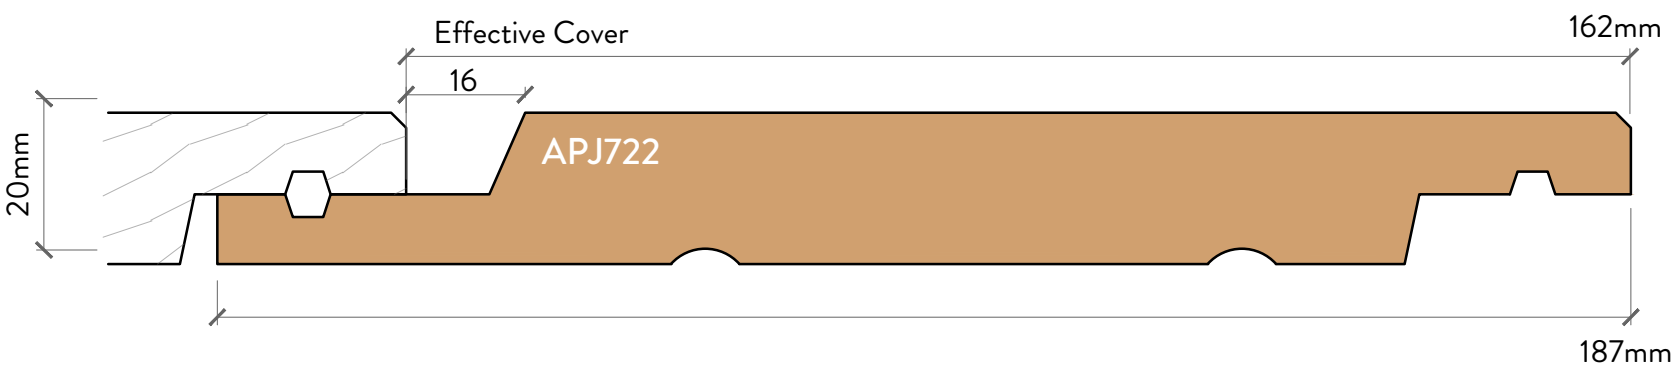

TRADITIONAL RUSTICATED PROFILES - 26mm CHANNEL

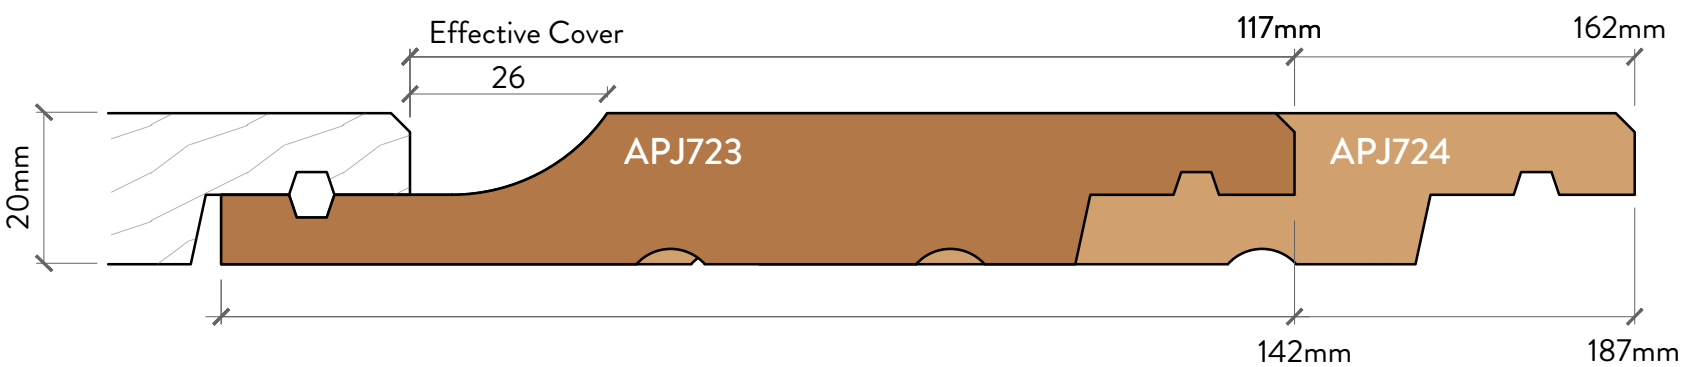


BEVEL BACK WEATHERBOARDS

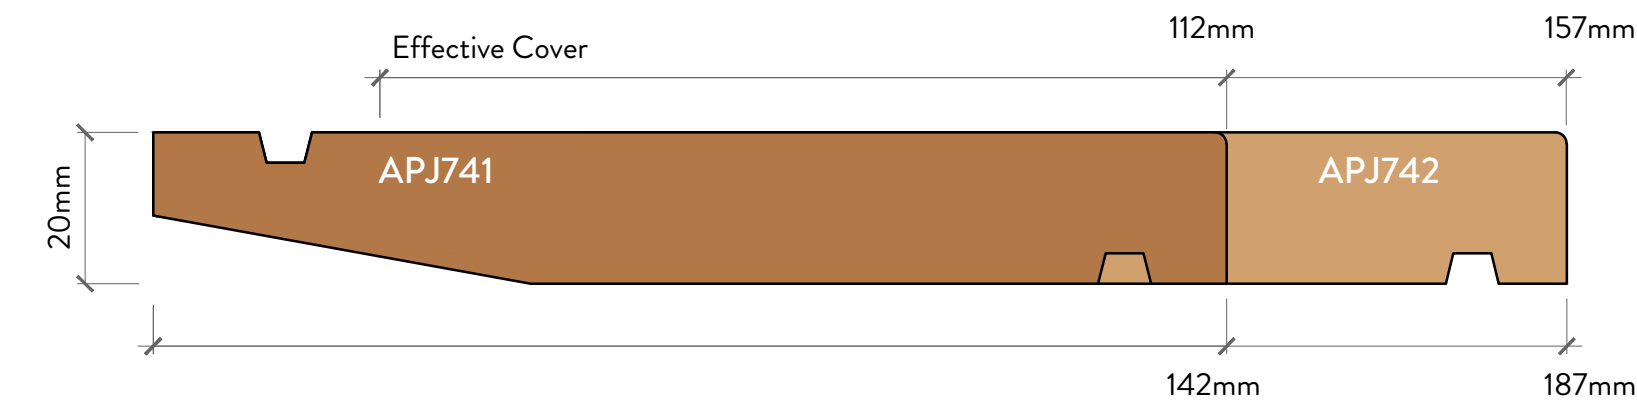


EXTERIOR MOULDINGS


SCRIBER

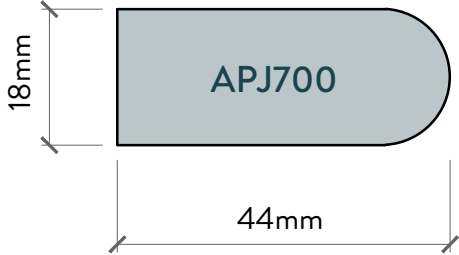




EAVES MOULD

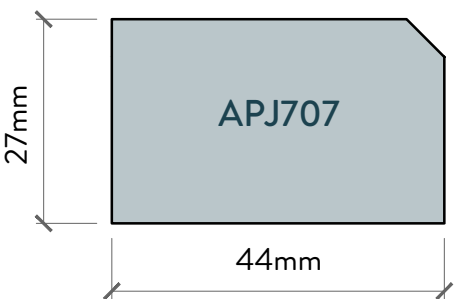

INTERNAL CORNER MOULDING

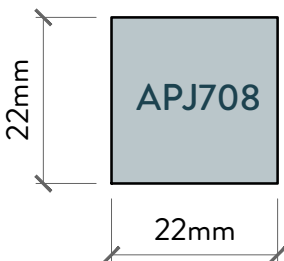

EXTERNAL CORNER MOULDINGS

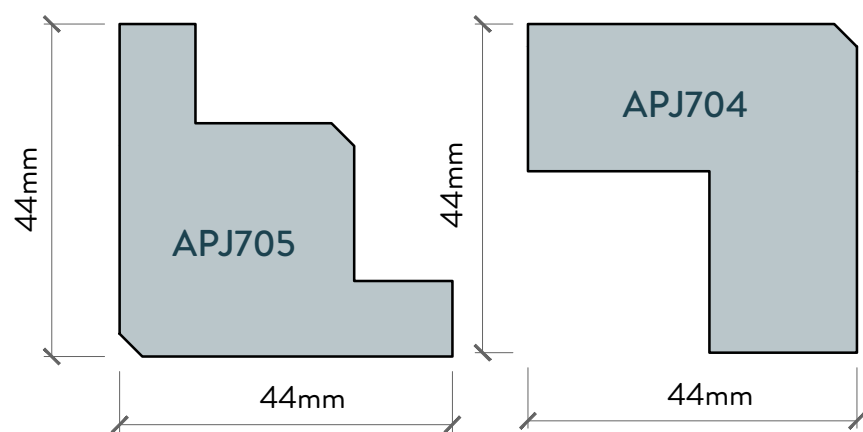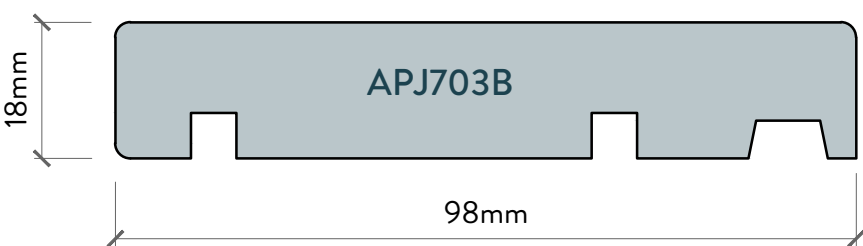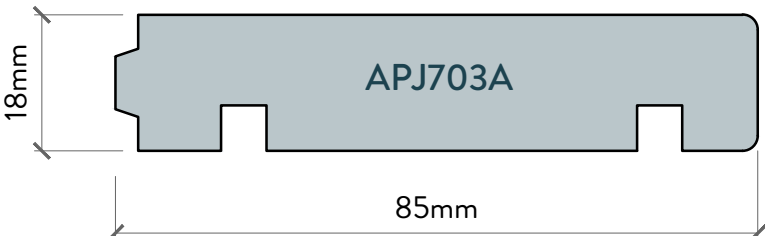




NOTES

1. Profiles on this chart show the standard JSC Profile range.
2. Recommended Fixings: 316 Stainless Steel or Silicon Bronze Annular Grooved Nails
3. Paint colour Light Reflective Value (LRV) to be 45% minimum for JSC MicroPro Radiata Pine.
4. Profiles are available in Band Sawn finish. Dressed finish is available depending on coating requirement.
5. For paint applications, profiles with sharp edges are machined with 1.5 mm radius.
6. Custom profiles available on request.
7. Not all lengths are available in all profiles.
8. Not all profiles or lengths are in stock.
9. JSC weatherboards must be installed by a suitably qualified and experienced tradesperson in accordance with the chosen cladding specification, installation and maintenance documentation.
10. Details are subject to change without notification. Refer to www.jsc.co.nz for up to date documentation.




www.jsc.co.nz
0800 57 26 88

JSC INTERIOR PANNELLING AND SARKING PROFILES




JSC STANDARD TG&V PANNELLING PROFILES

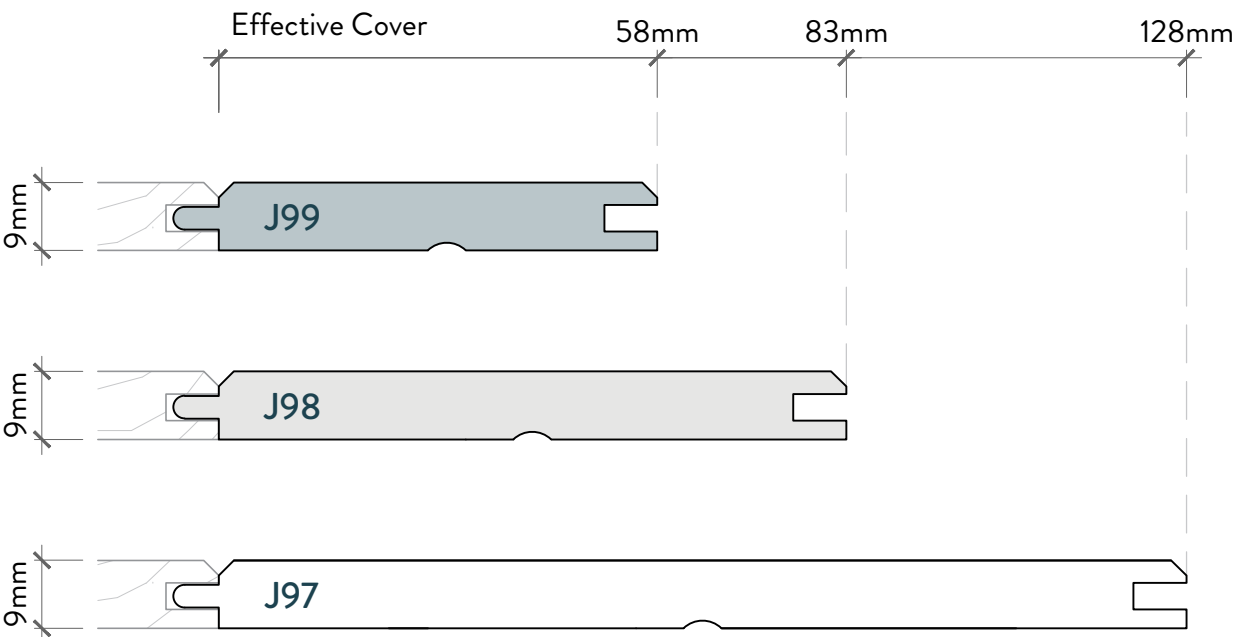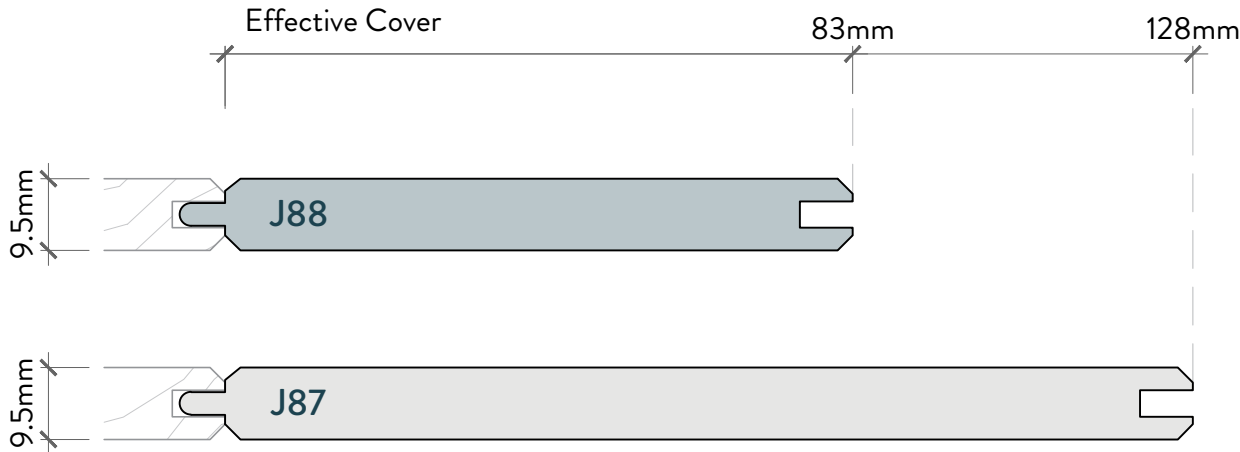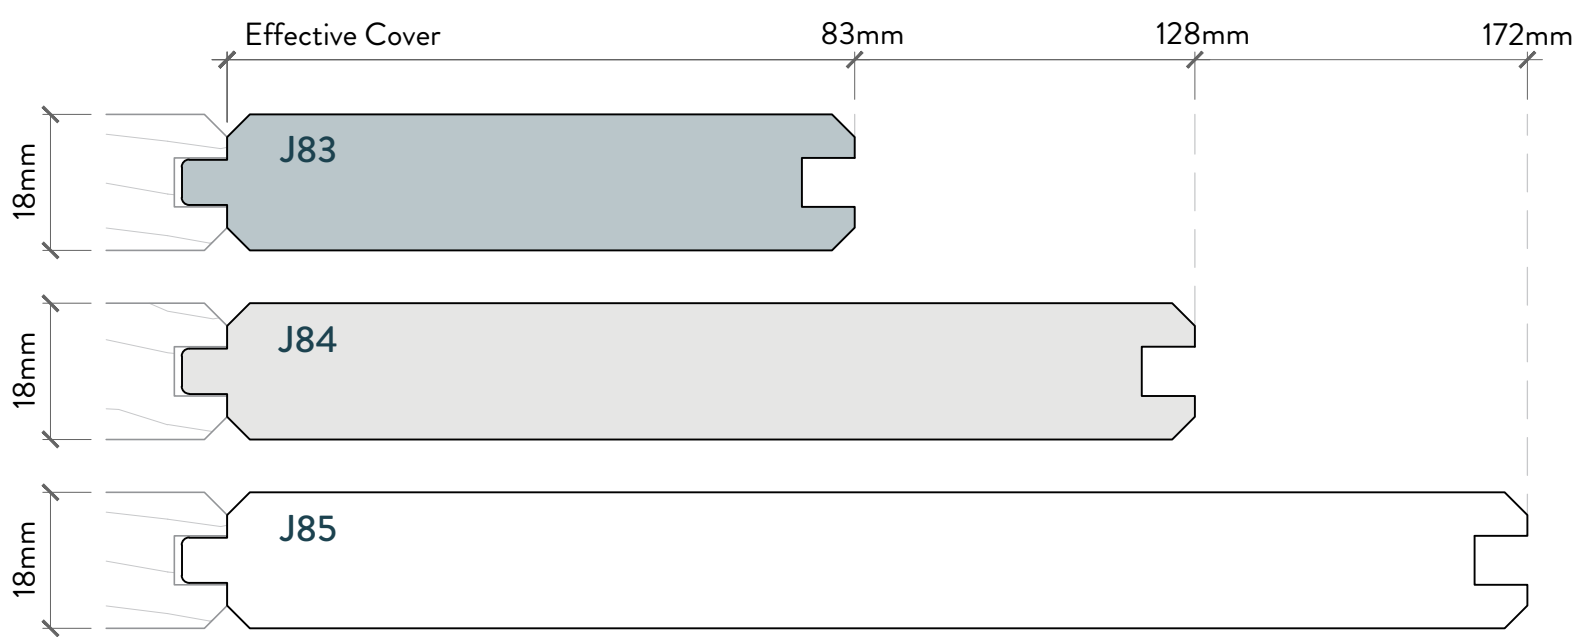

JSC ARCHITECTURAL PANELLING PROFILES (MATCHING JSC RUSTICATED WEATHERBOARDS)

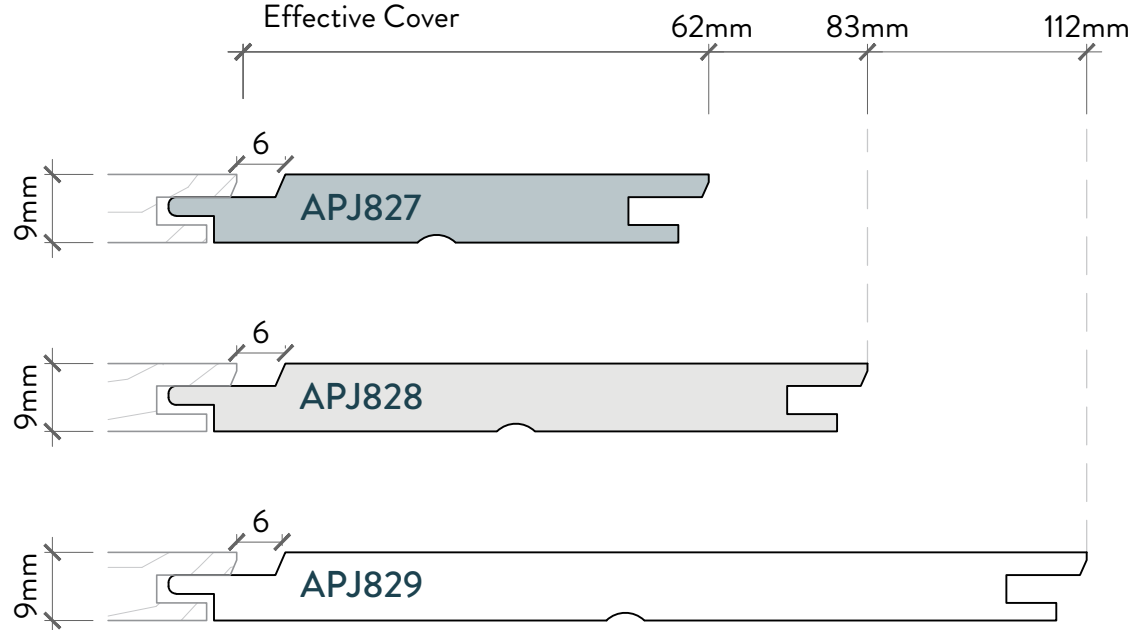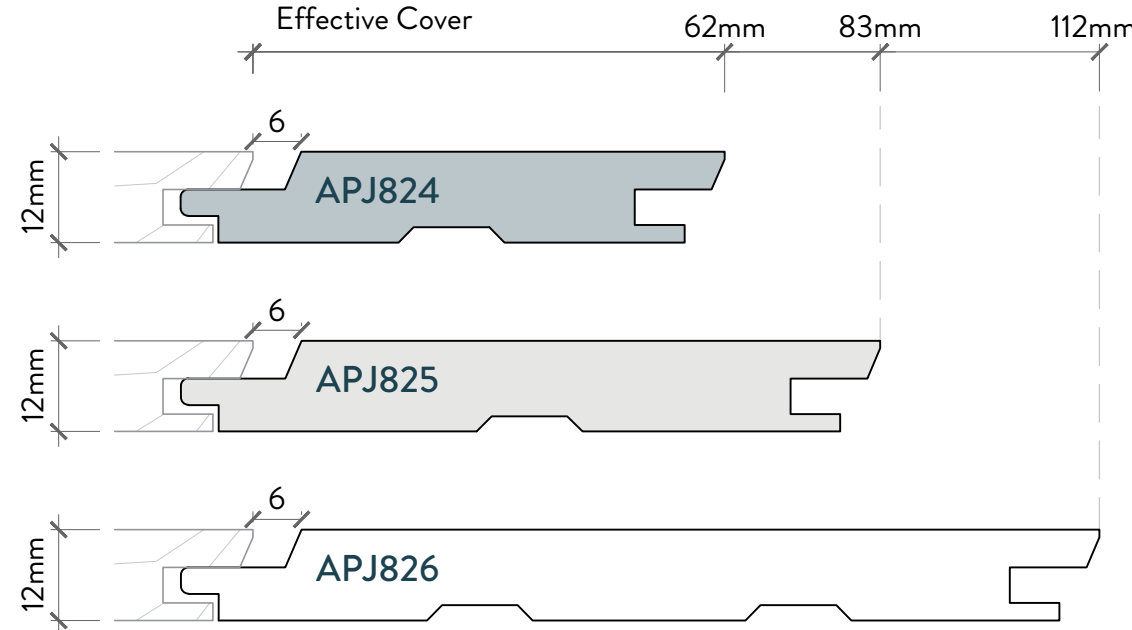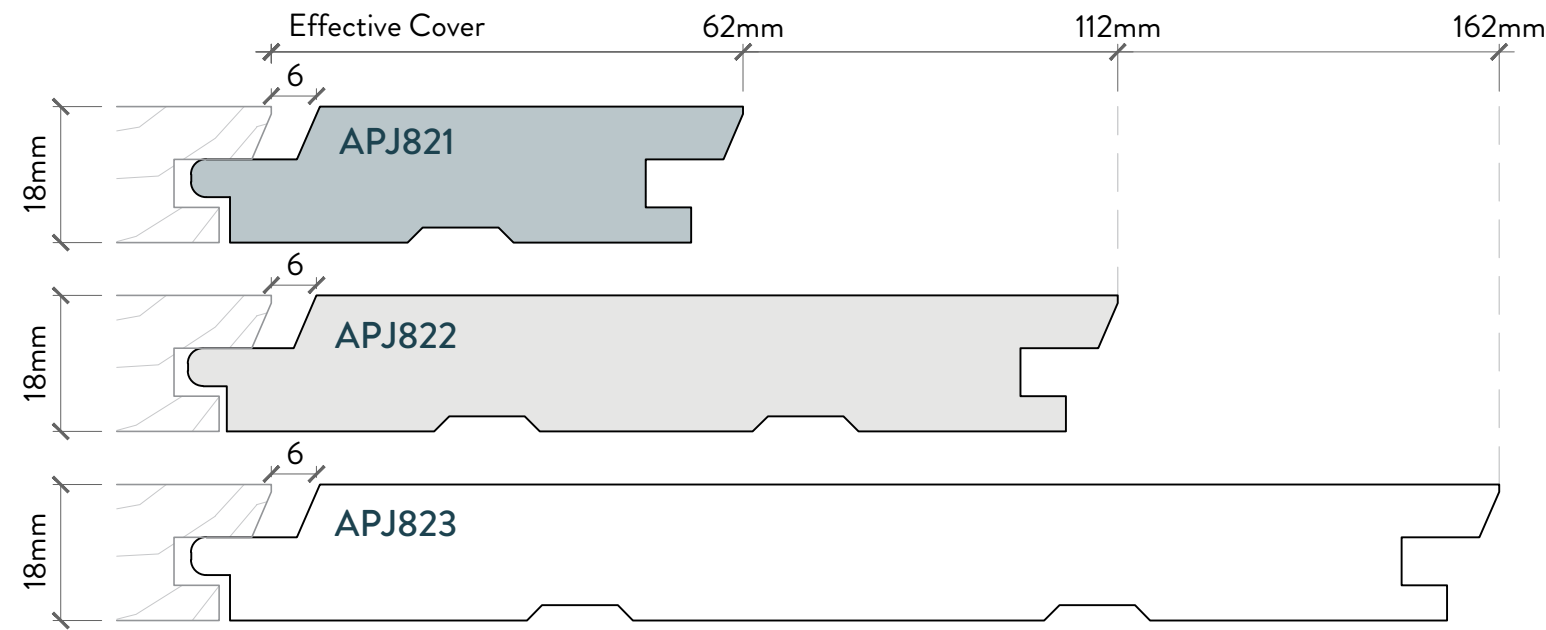

JSC ARCHITECTURAL PANELLING PROFILES (MATCHING JSC VERTICAL SHIPLAP WEATHERBOARDS)

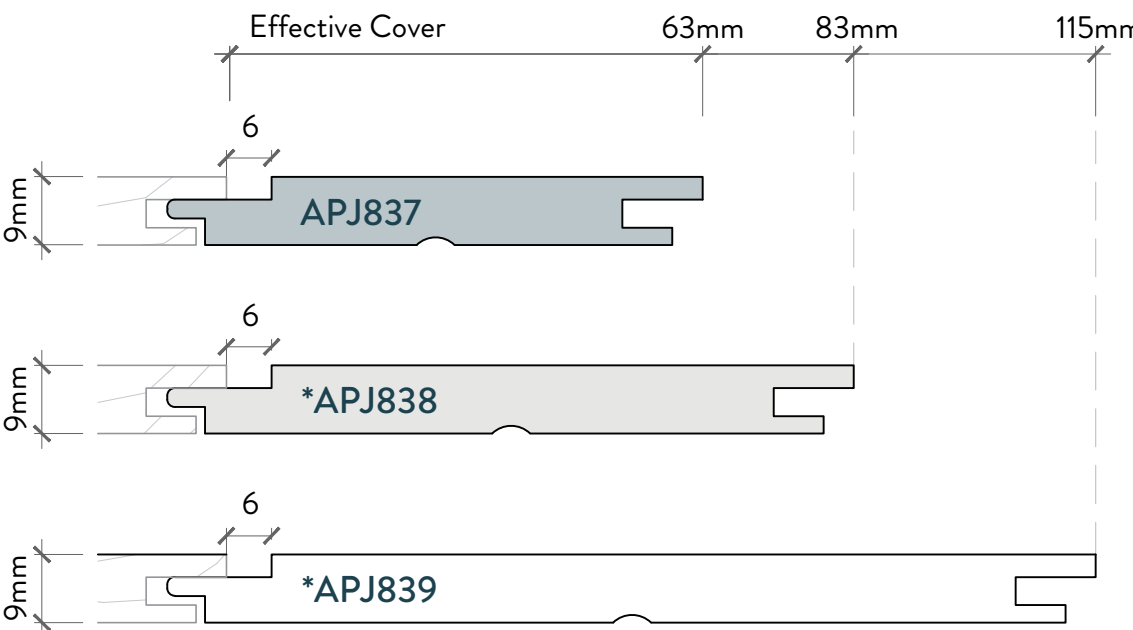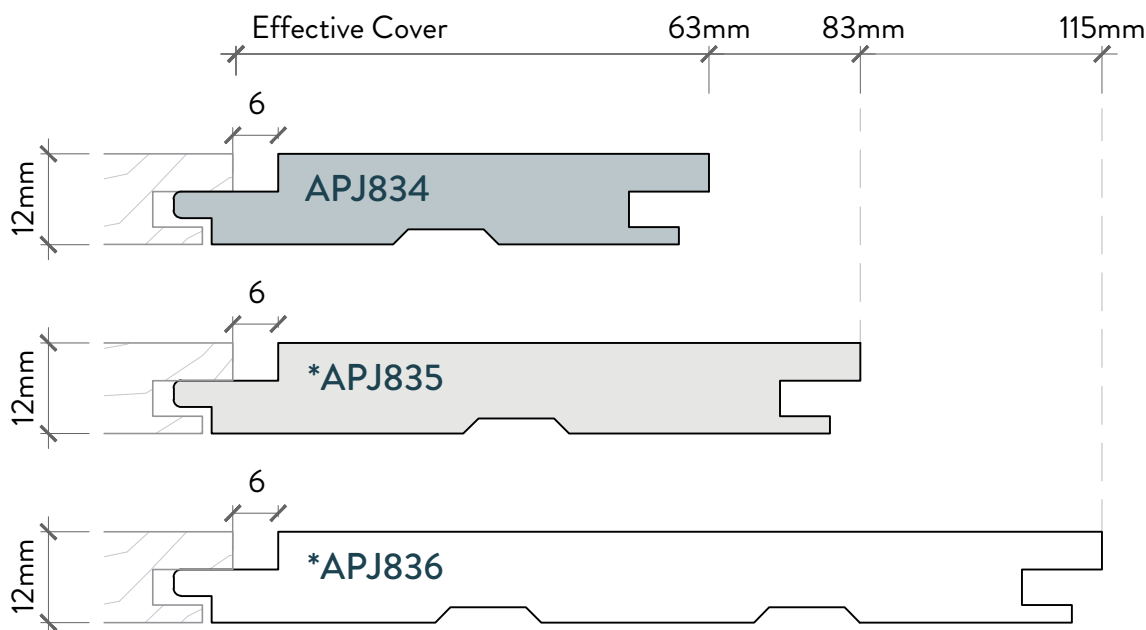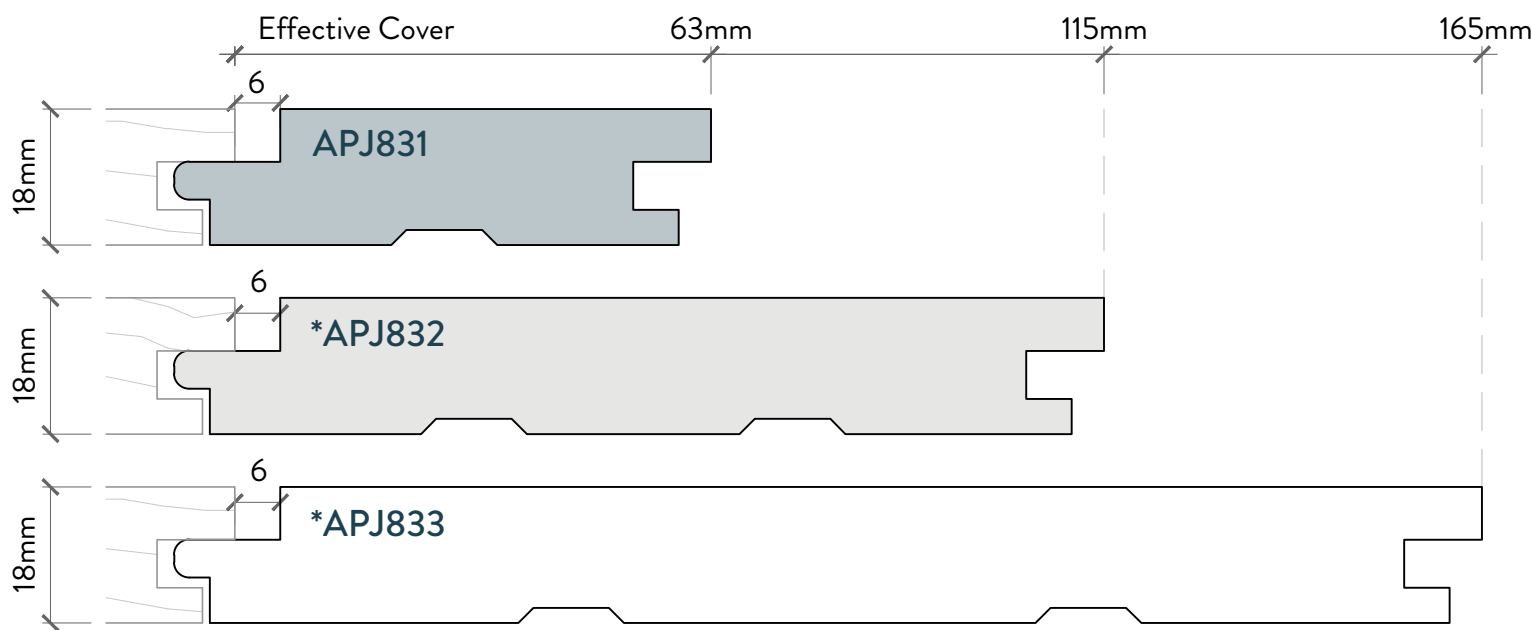

*Profiles can be machined to match J55 & J56

NOTES

1. Profiles on this chart show the standard JSC Profile range.
2. Some profiles are available end matched.
3. Custom profiles available on request.
4. 9 and 9.5mm profiles are only available in Western Red Cedar.
5. Not all lengths are available in all profiles.
6. Not all profiles or lengths are in stock.
7. Hidden clips are the recommended fixing method for these profiles.


8. Details are subject to change without notification. Refer to www.jsc.co.nz for up to date documentation.

www.jsc.co.nz
0800 57 26 88




JSC TMT PANELLING PROFILES

JSC STANDARD TG&V PANELLING PROFILES

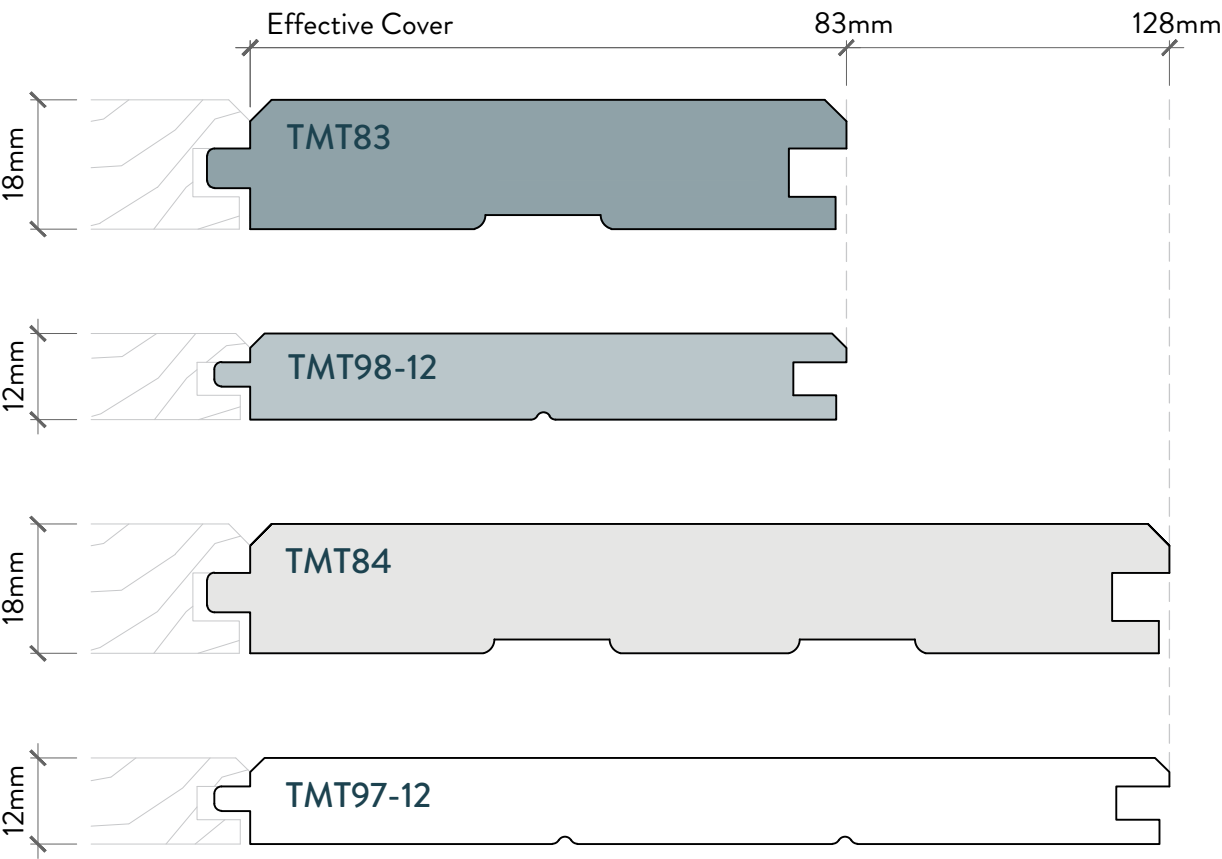

JSC ARCHITECTURAL PANELLING PROFILES

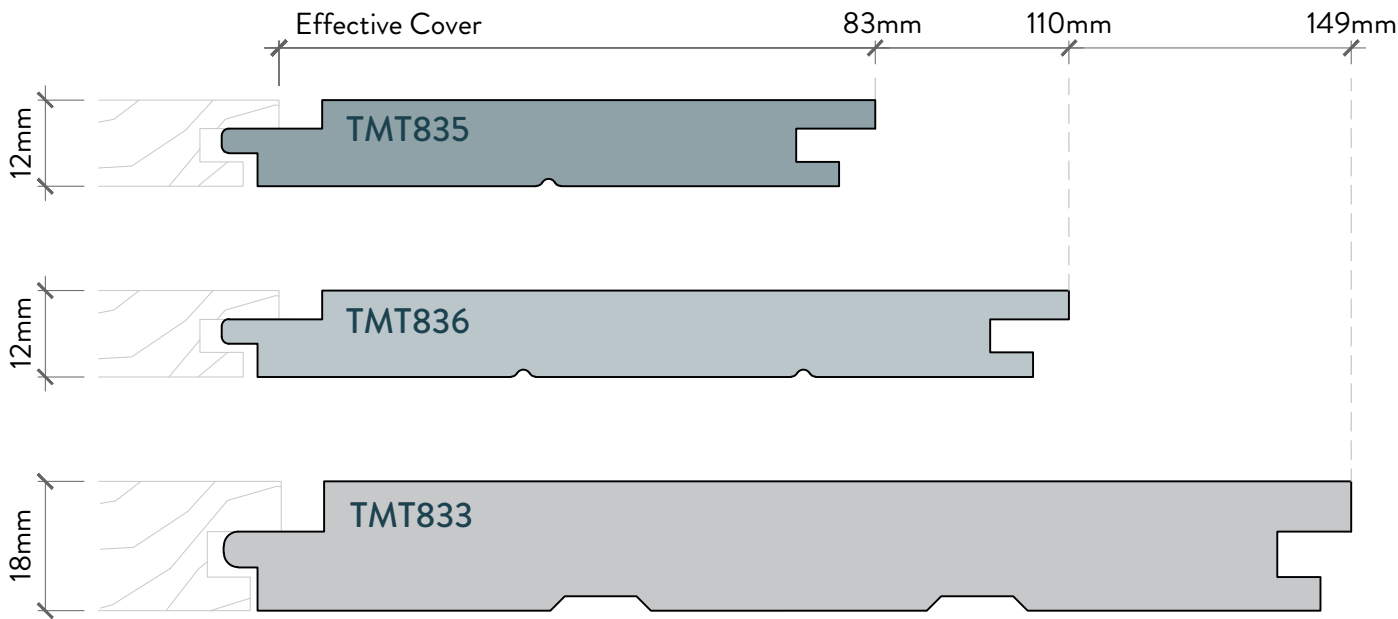

NOTES

1. Custom profiles available upon request.
2. Not all lengths are available in all profiles.
3. Profiles on this chart show the standard JSC Profile range.
4. Not all profiles or lengths are in stock.
5. Profiles are available in Band Sawn finish. Dressed and Brushed finishes are available depending on chosen specie and coating requirement.
6. Fixings: Refer to JSC Panelling Guide for options
7. Details are subject to change without notification. Refer to www.jsc.co.nz for up to date documentation.