



PREMIUM ARCHITECTURAL & BUILDING SOLUTIONS

www.jsc.co.nz

0800 57 26 88

**COMPARABLE PROFILE TABLE**

FOR SIMILAR PROFILES AND THICKNESS OPTIONS REFER TO TABLE BELOW:


| WESTERN RED CEDAR                          | JSC-TMT  | H3.2 RADIATA PINE |
|--|----------|-------------------|
| <b>STANDARD THICKNESS</b>                  |          |                   |
| 18.5mm                                     | 18.5mm   | 20mm              |
| <b>VERTICAL SHIPLAP WEATHERBOARDS</b>      |          |                   |
| APJ341                                     | TMT341   | APJ730            |
| APJ361                                     | TMT361   | APJ731            |
| APJ381                                     | *N/A     | *Custom           |
| J55  | TMT55    | *Custom           |
| J56  | TMT56    | *Custom           |
| APJ49                                      | TMT49    | APJ732            |
| J51  | TMT51    | APJ733            |
| J52  | TMT52    | APJ736            |
| <b>BOARD &amp; BATTEN WEATHERBOARDS</b>    |          |                   |
| J123                                       | TMT123   | APJ750            |
| J124**                                     | TMT124** | APJ751**          |
| J120                                       | TMT120   | APJ752            |
| J121                                       | TMT121   | APJ753            |
| <b>HORIZONTAL RUSTICATED WEATHERBOARDS</b> |          |                   |
| APJ241                                     | TMT524   | *Custom           |
| APJ261                                     | TMT526   | *Custom           |
| APJ281                                     | TMT528   | *Custom           |
| J67  | *Custom  | APJ723            |
| J68  | *Custom  | APJ724            |
| APJ262                                     | *Custom  | *Custom           |
| APJ282                                     | *Custom  | *Custom           |
| <b>BEVEL BACK WEATHERBOARDS</b>            |          |                   |
| J61  | TMT501   | APJ741            |
| J62  | TMT502   | APJ742            |

\*Custom = Made to order custom profile  
 \*N/A = Not available  
 \*\* = To be used as corner/cover profile only

**NOTE:** Equivalent profiles may vary in size from specie to specie. Check with us for critical measurements.




**FIXINGS (Not to Scale)**

316 Stainless Steel or Silicon Bronze Annular Grooved Nails

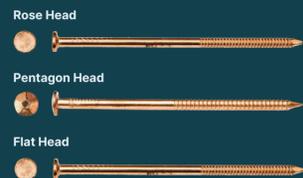


**VERTICAL SHIPLAP WEATHERBOARDS**


SQUARE EDGES PROFILES - 6mm CHANNEL

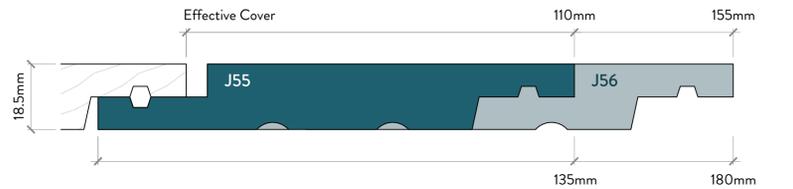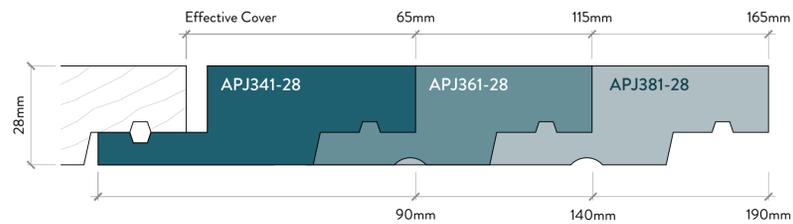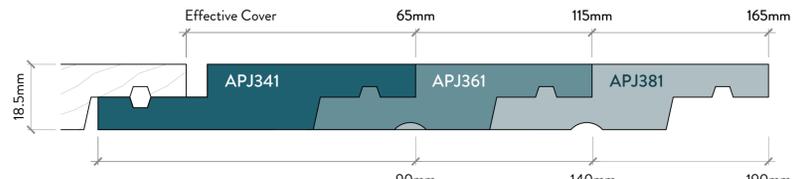


**SINGLE CENTRE GROOVE, SQUARE EDGES PROFILES - 6mm CHANNEL**

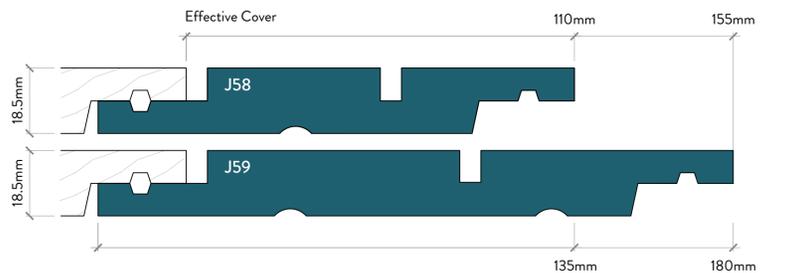


**DOUBLE CENTRE GROOVE, SQUARE EDGES PROFILE - 6mm CHANNEL**

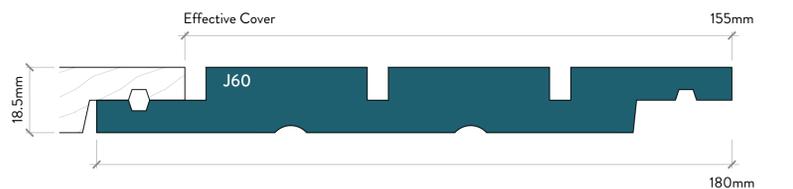


**BEVELLED EDGES PROFILES - 6mm CHANNEL**

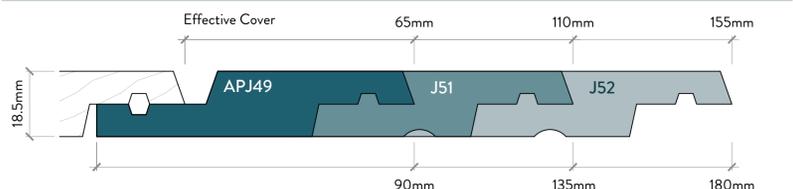

**SINGLE CENTRE GROOVE, BEVELLED EDGES PROFILES - 6mm CHANNEL**


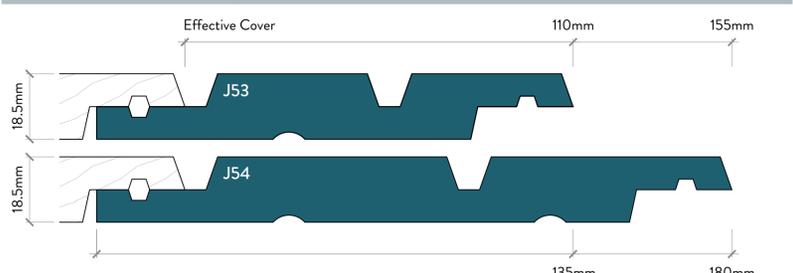


**DOUBLE CENTRE GROOVE, BEVELLED EDGES PROFILE - 6mm CHANNEL**

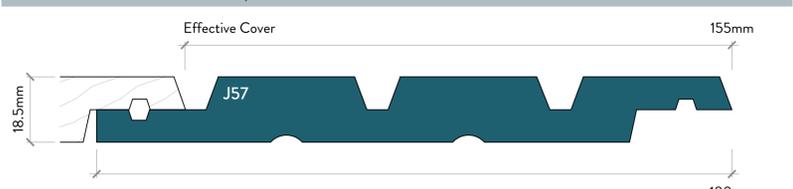


**HORIZONTAL RUSTICATED WEATHERBOARDS**


DOUBLE SPLAY RUSTIC PROFILES - 6mm CHANNEL

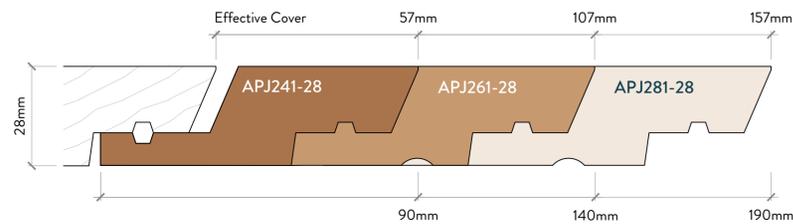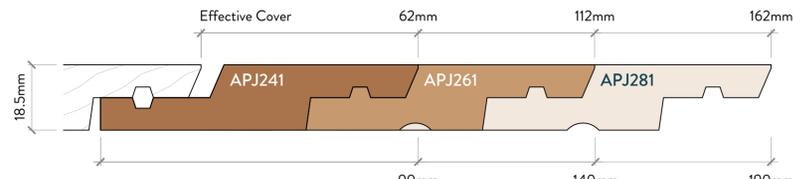


**TRADITIONAL RUSTIC PROFILES - 25mm CHANNEL**

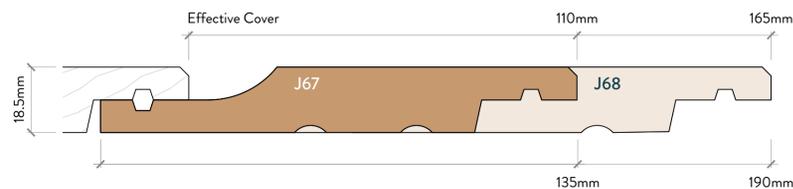


**DOUBLE SPLAY RUSTIC - 11mm CHANNEL**

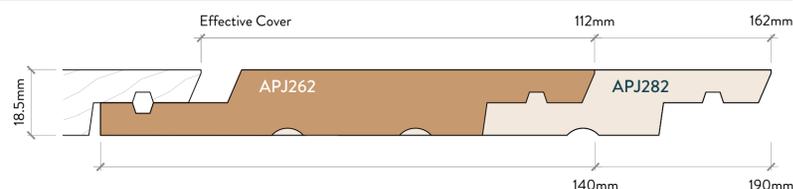

**BEVEL BACK WEATHERBOARDS**

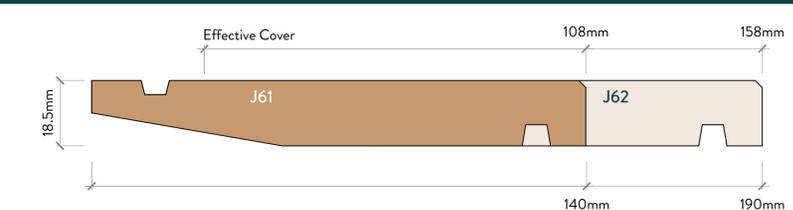

**VERTICAL BOARD & BATTEN WEATHERBOARDS**

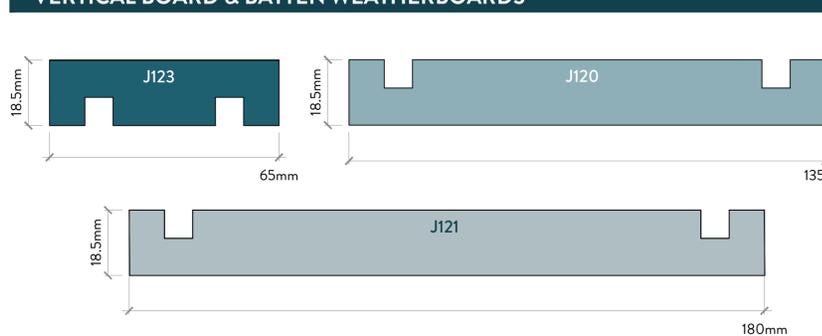


**DECKING PROFILES**



**NOTE:** Wider, thicker, and custom sizes including Drydek may be available. Contact us to find out more.

**NOTES**

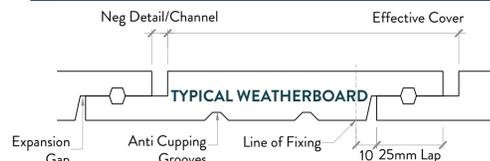


- Profiles on this chart show the standard JSC Profile range.
- Profiles are available in Band Sawn finish. Dressed and Brushed finishes are available depending on chosen specie and coating requirement.
- For paint applications, profiles with sharp edges are machined with 1.5mm radius.

**CAVITY BATTENS - H3.2 Treated (Nominal Dimensions / Not to Scale)**




**EXTERIOR MOULDINGS**


**CORNER MOULDINGS**

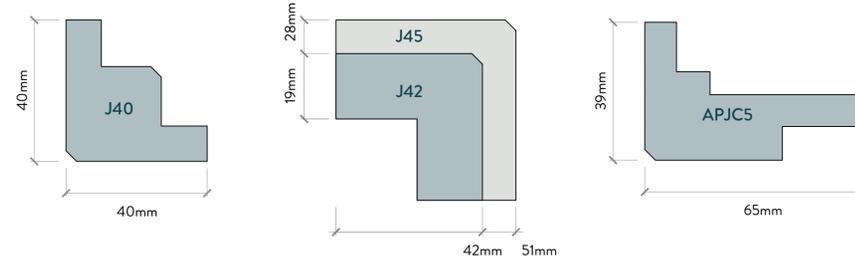


**EAVES MOULD**

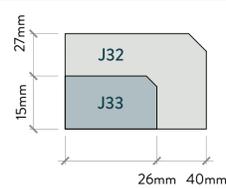

**INTERNAL CORNER**

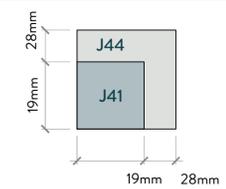


**SCRIBER**

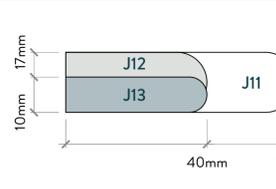

**D4S BEAD**



**RUSTIC PLUG**

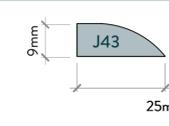


**BOX CORNER / COVER BATTEN**




\*\*NOTE: J124 to be used as corner/cover profile in conjunction with J123

**BATTENS: DRESSED 4 SIDES & BANDSAWN 4 SIDES**

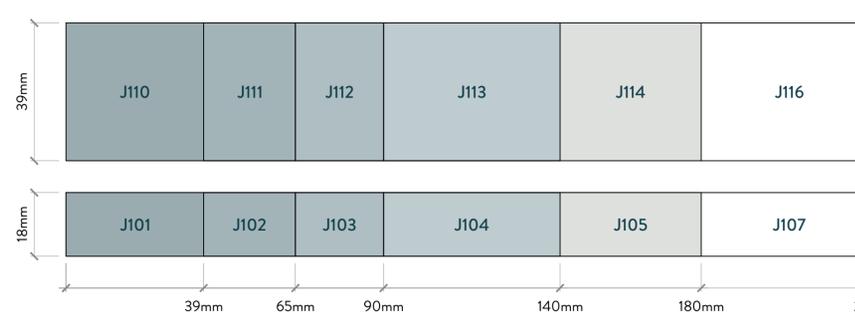

**NOTE:** Wider, thicker and custom sizes may be available. Contact us to find out more.

**FASCIA BOARDS**


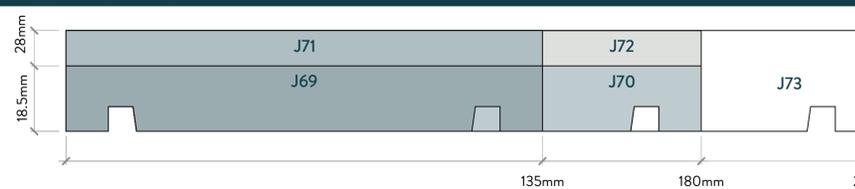


**NOTE:** Wider, thicker, and custom sizes may be available. Contact us to find out more.


# JSC TMT WEATHERBOARD PROFILES

## VERTICAL SHIPLAP WEATHERBOARDS


### SQUARE EDGES PROFILES - 6mm CHANNEL

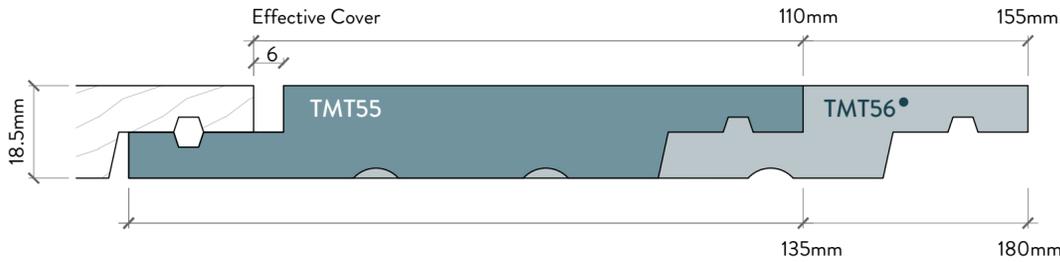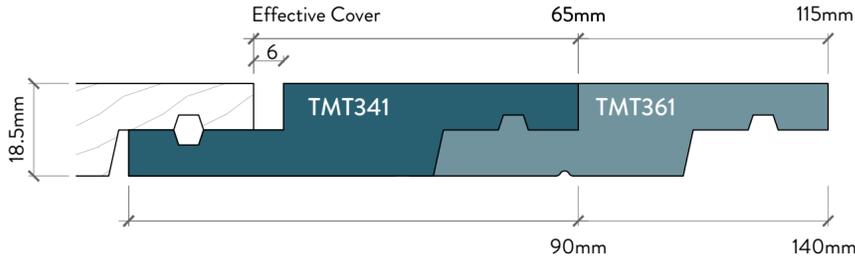

### BEVELLED EDGES PROFILES - 6mm CHANNEL

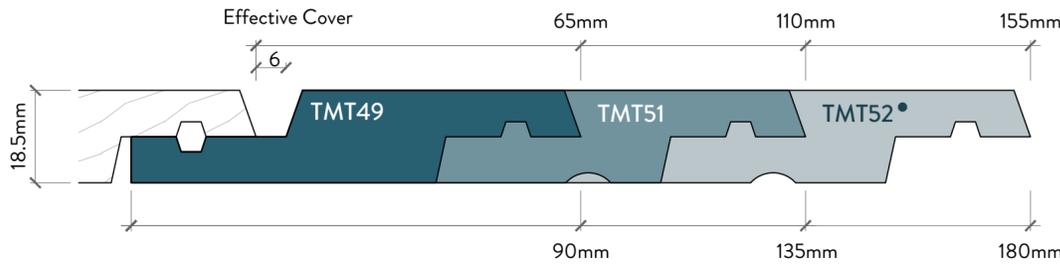


## VERTICAL BOARD & BATTEN

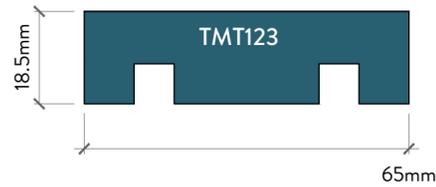


•NOTE: Profiles not available in TMT Taiga

## RUSTICATED HORIZONTAL WEATHERBOARDS

### DOUBLE SPLAY RUSTIC PROFILES - 6mm CHANNEL




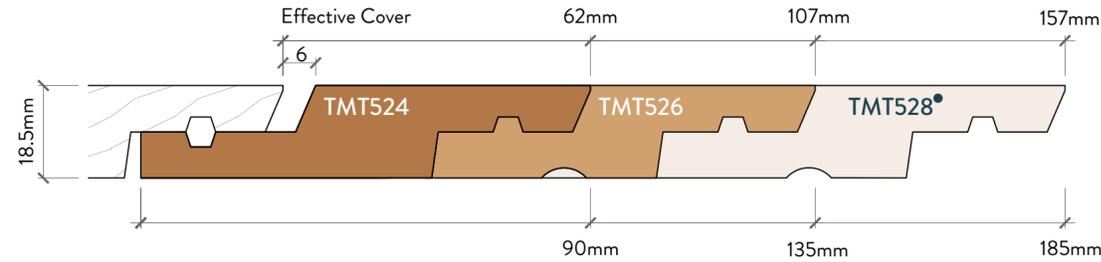


## BEVEL BACK WEATHERBOARDS

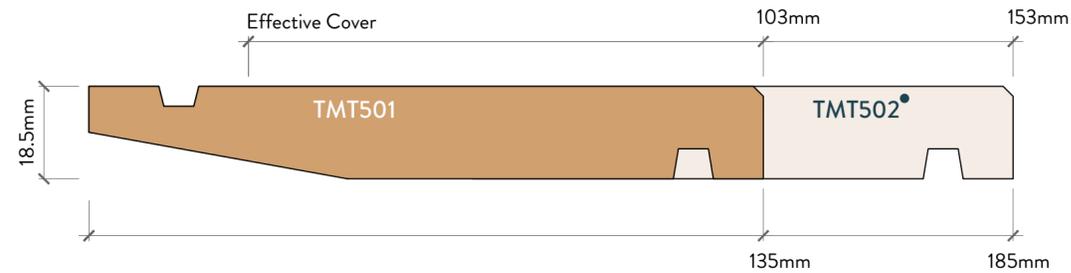

## EXTERIOR MOULDINGS

### EXTERNAL CORNER MOULDINGS

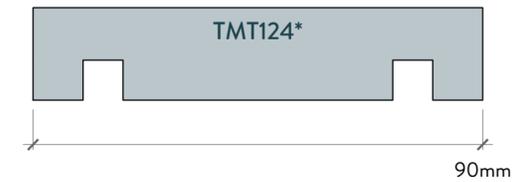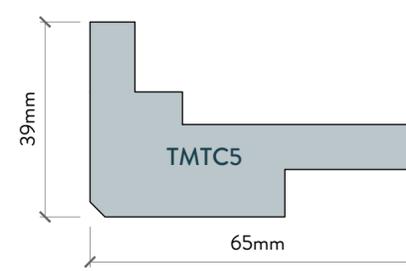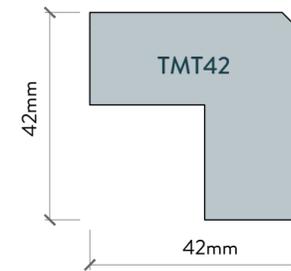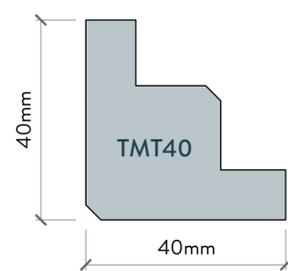

\*NOTE: TMT124 to be used as corner/cover profile only


### FASCIA BOARDS




### BATTENS



## EAVES MOULD

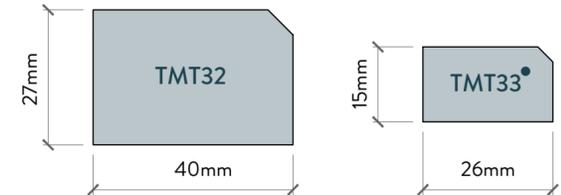

## INTERNAL CORNER MOULDING

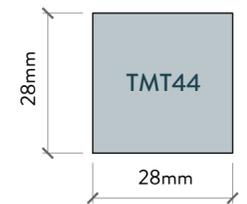

## NOTES

1. Custom profiles available upon request.
2. Not all lengths are available in all profiles.
3. Profiles on this chart show the standard JSC Profile range.
4. Not all profiles or lengths are in stock.
5. Profiles are available in Band Sawn finish. Dressed and Brushed finishes are available depending on chosen specie and coating requirement.
6. Fixings: 316 Stainless Steel Annular Grooved Nails.
7. Details are subject to change without notification. Refer to [www.jsc.co.nz](http://www.jsc.co.nz) for up to date documentation.
8. JSC weatherboards must be installed by a suitably qualified and experienced tradesperson in accordance with the chosen cladding specification, installation and maintenance documentation.


[www.jsc.co.nz](http://www.jsc.co.nz)

0800 57 26 88


# JSC MICROPRO RADIATA PINE WEATHERBOARD PROFILES

## VERTICAL SHIPLAP WEATHERBOARDS



### SQUARE EDGES PROFILES - 8mm CHANNEL

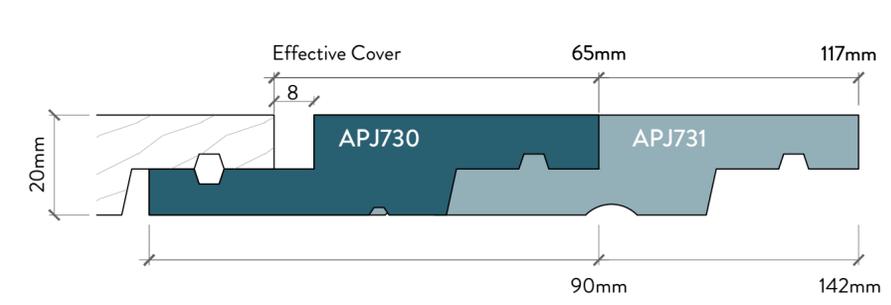

### BEVELLED EDGES PROFILES - 6mm CHANNEL

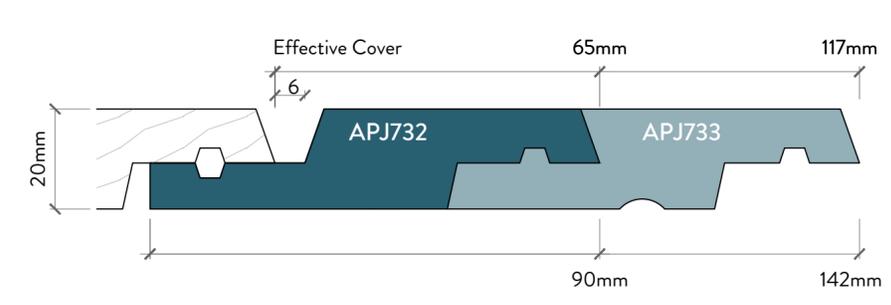


## VERTICAL BOARD & BATTEN

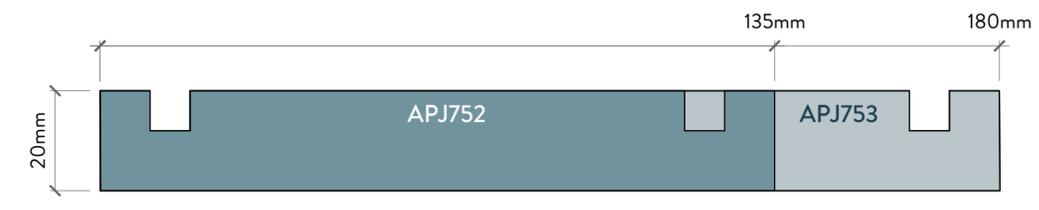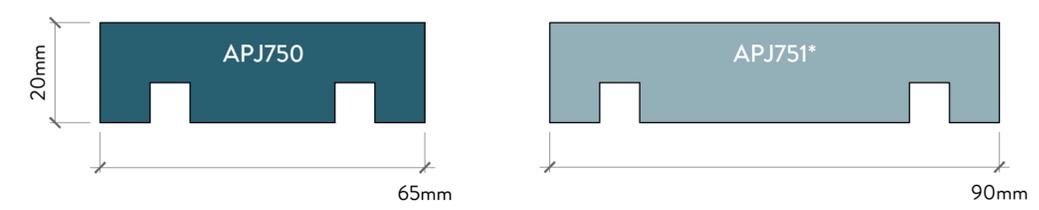


## RUSTICATED HORIZONTAL WEATHERBOARDS


### SINGLE GROOVE RUSTIC PROFILE - 8mm CHANNEL

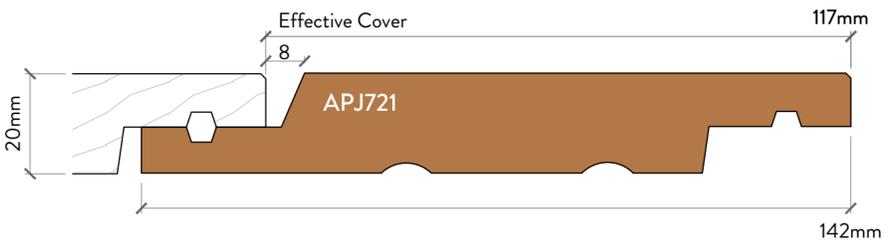


### SINGLE GROOVE RUSTIC PROFILE - 16mm CHANNEL

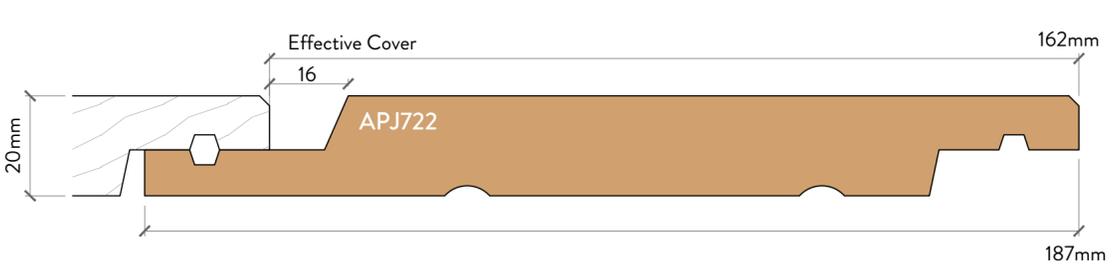

### TRADITIONAL RUSTICATED PROFILES - 26mm CHANNEL

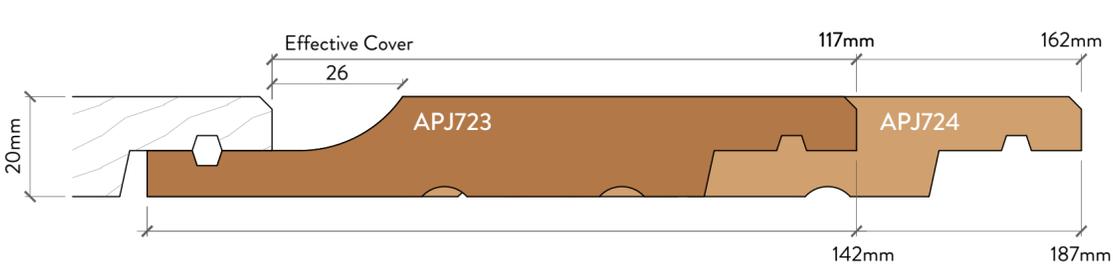


## BEVEL BACK WEATHERBOARDS

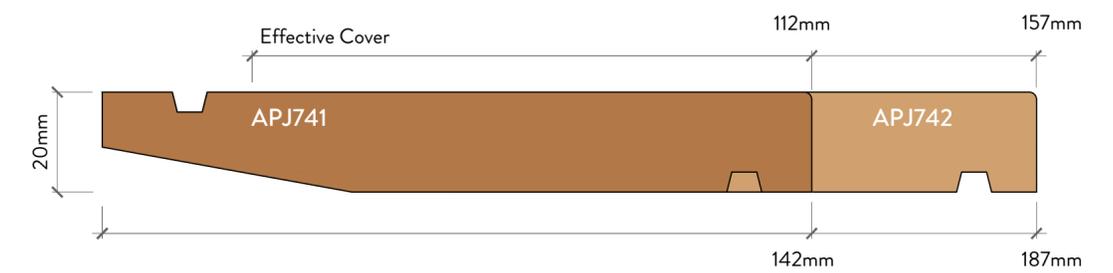


## EXTERIOR MOULDINGS


### SCRIBER

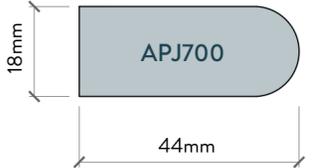




### EAVES MOULD

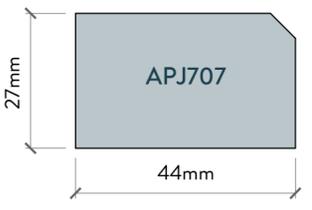

### INTERNAL CORNER MOULDING

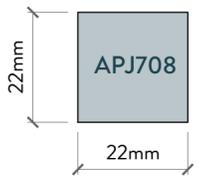

### EXTERNAL CORNER MOULDINGS

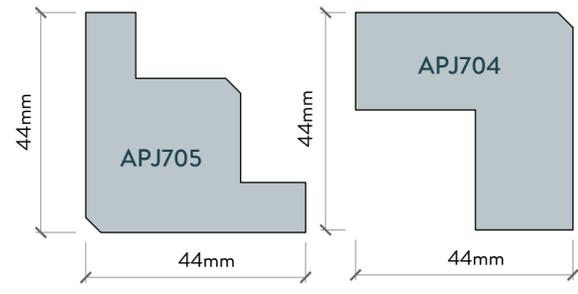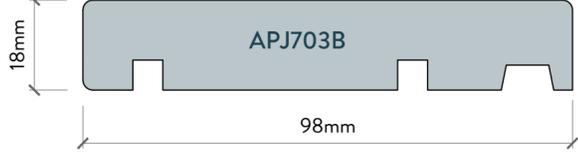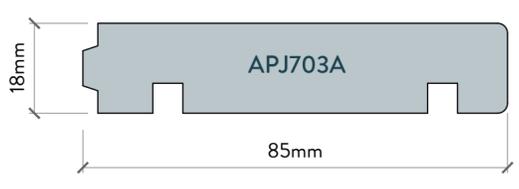

\*NOTE: APJ751 to be used as corner profile only

### NOTES




- Profiles on this chart show the standard JSC Profile range.
- Recommended Fixings: 316 Stainless Steel or Silicon Bronze Annular Grooved Nails
- Paint colour Light Reflective Value (LRV) to be 45% minimum for JSC MicroPro Radiata Pine.
- Profiles are available in Band Sawn finish. Dressed finish is available depending on coating requirement.
- For paint applications, profiles with sharp edges are machined with 1.5 mm radius.
- Custom profiles available on request.
- Not all lengths are available in all profiles.
- Not all profiles or lengths are in stock.
- JSC weatherboards must be installed by a suitably qualified and experienced tradesperson in accordance with the chosen cladding specification, installation and maintenance documentation.
- Details are subject to change without notification. Refer to [www.jsc.co.nz](http://www.jsc.co.nz) for up to date documentation.

[www.jsc.co.nz](http://www.jsc.co.nz)  
0800 57 26 88






# JSC INTERIOR PANNELLING AND SARKING PROFILES




## JSC STANDARD TG&V PANNELLING PROFILES

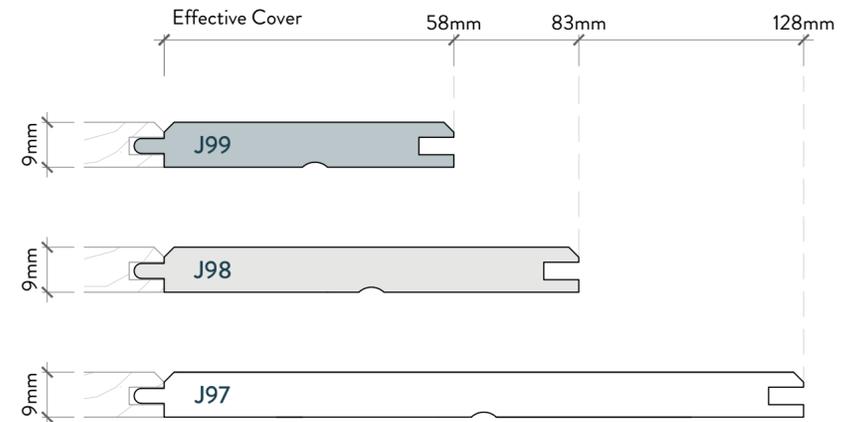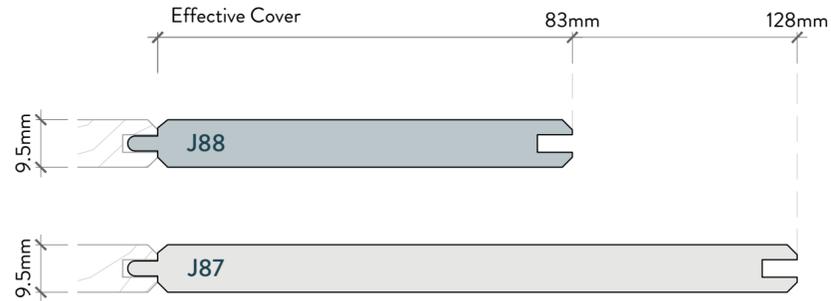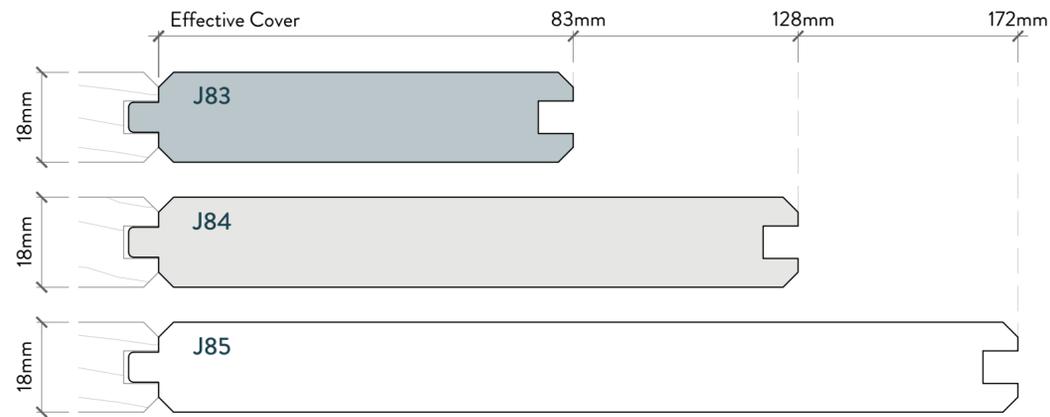

## JSC ARCHITECTURAL PANNELLING PROFILES (MATCHING JSC RUSTICATED WEATHERBOARDS)

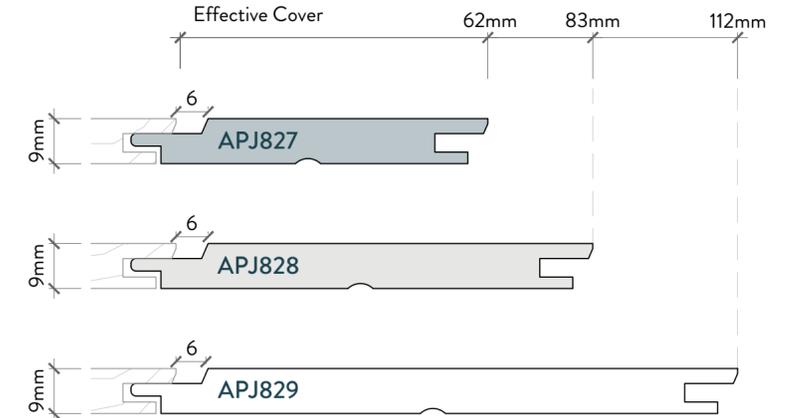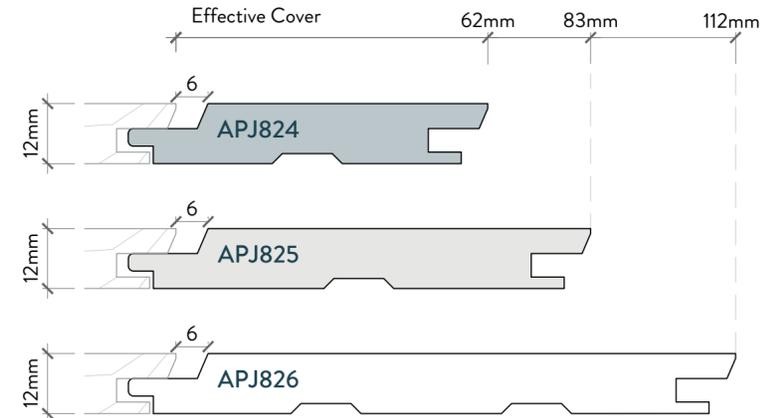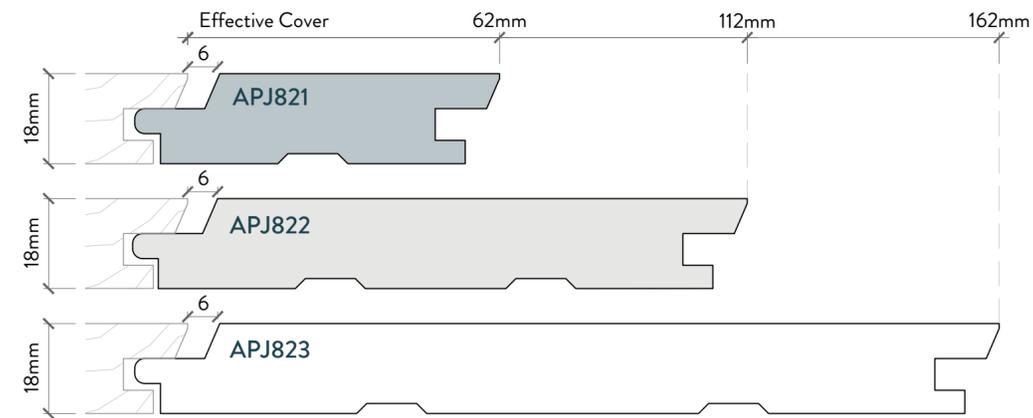

## JSC ARCHITECTURAL PANNELLING PROFILES (MATCHING JSC VERTICAL SHIPLAP WEATHERBOARDS)

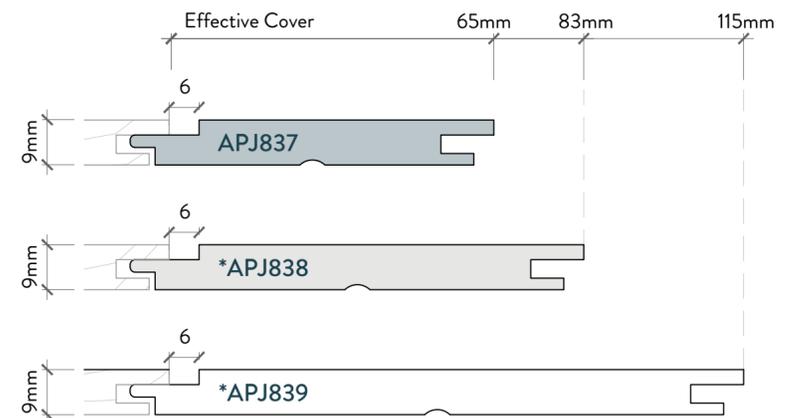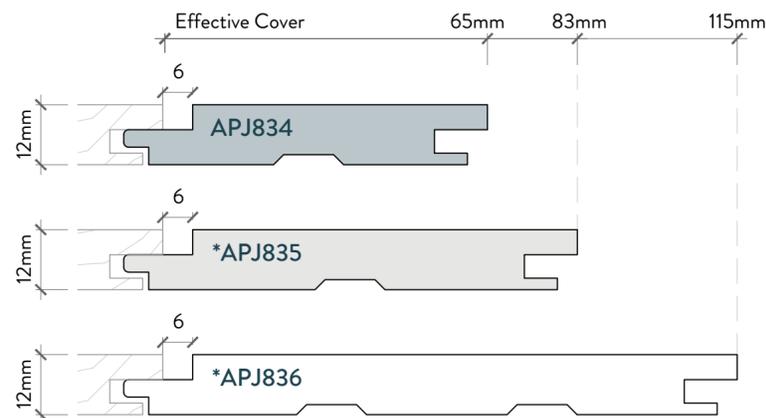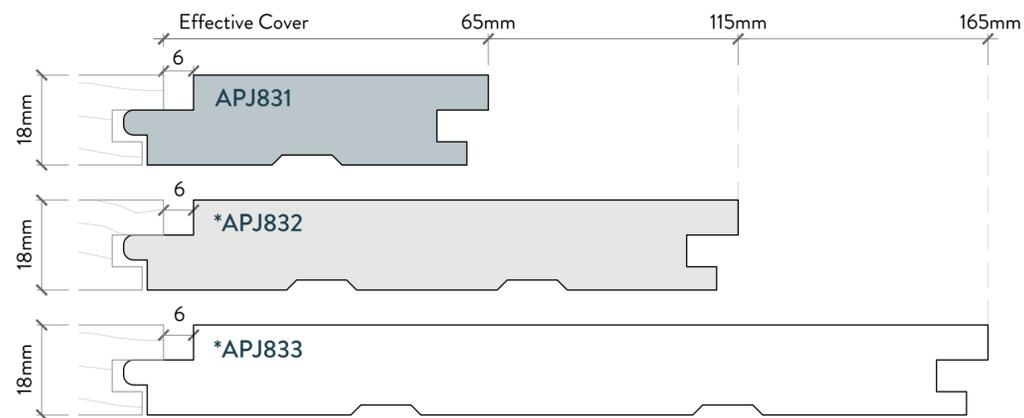

\*Profiles can be machined to match J55 & J56


### NOTES

1. Profiles on this chart show the standard JSC Profile range.
2. Some profiles are available end matched.
3. Custom profiles available on request.
4. 9 and 9.5mm profiles are only available in Western Red Cedar.
5. Not all lengths are available in all profiles.
6. Not all profiles or lengths are in stock.
7. Hidden clips are the recommended fixing method for these profiles.
8. Details are subject to change without notification. Refer to [www.jsc.co.nz](http://www.jsc.co.nz) for up to date documentation.


[www.jsc.co.nz](http://www.jsc.co.nz)  
0800 57 26 88

# JSC TMT PANELLING PROFILES

## JSC STANDARD TG&V PANELLING PROFILES

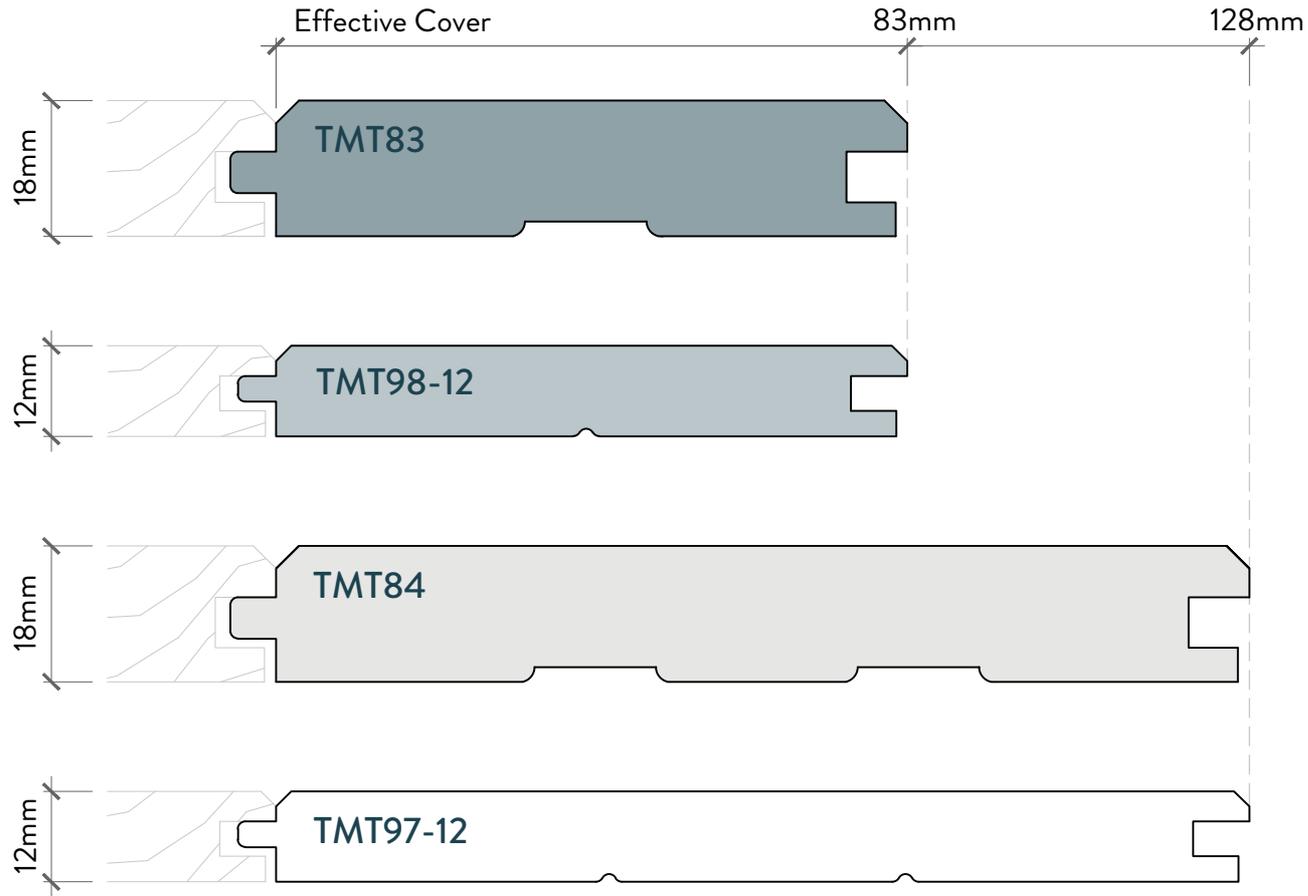

## JSC ARCHITECTURAL PANELLING PROFILES

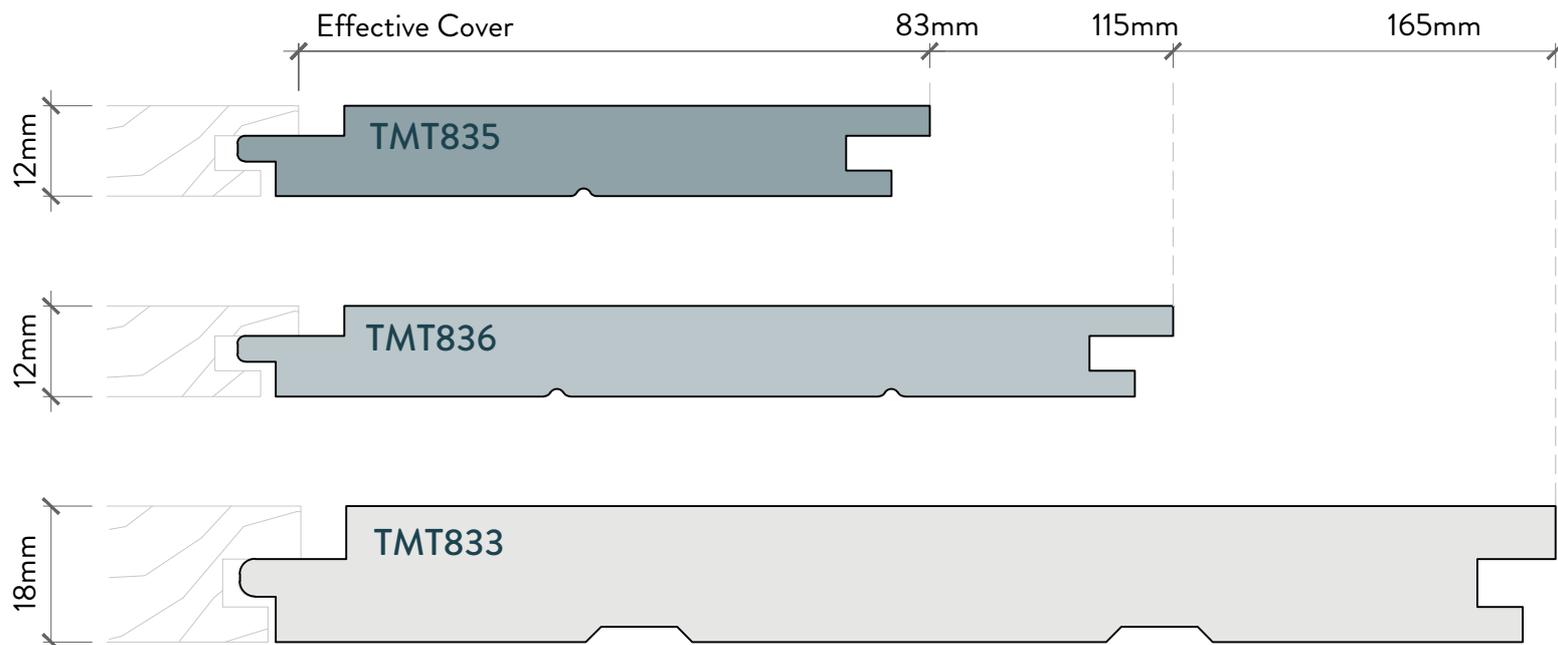

### NOTES

1. Custom profiles available upon request.
2. Not all lengths are available in all profiles.
3. Profiles on this chart show the standard JSC Profile range.
4. Not all profiles or lengths are in stock.
5. Profiles are available in Band Sawn finish. Dressed and Brushed finishes are available depending on chosen specie and coating requirement.
6. Fixings: Refer to JSC Panelling Guide for options
7. Details are subject to change without notification. Refer to [www.jsc.co.nz](http://www.jsc.co.nz) for up to date documentation.