



JSC INTERIOR PANNELLING AND SARKING PROFILES


JSC STANDARD TG&V PANELLING PROFILES

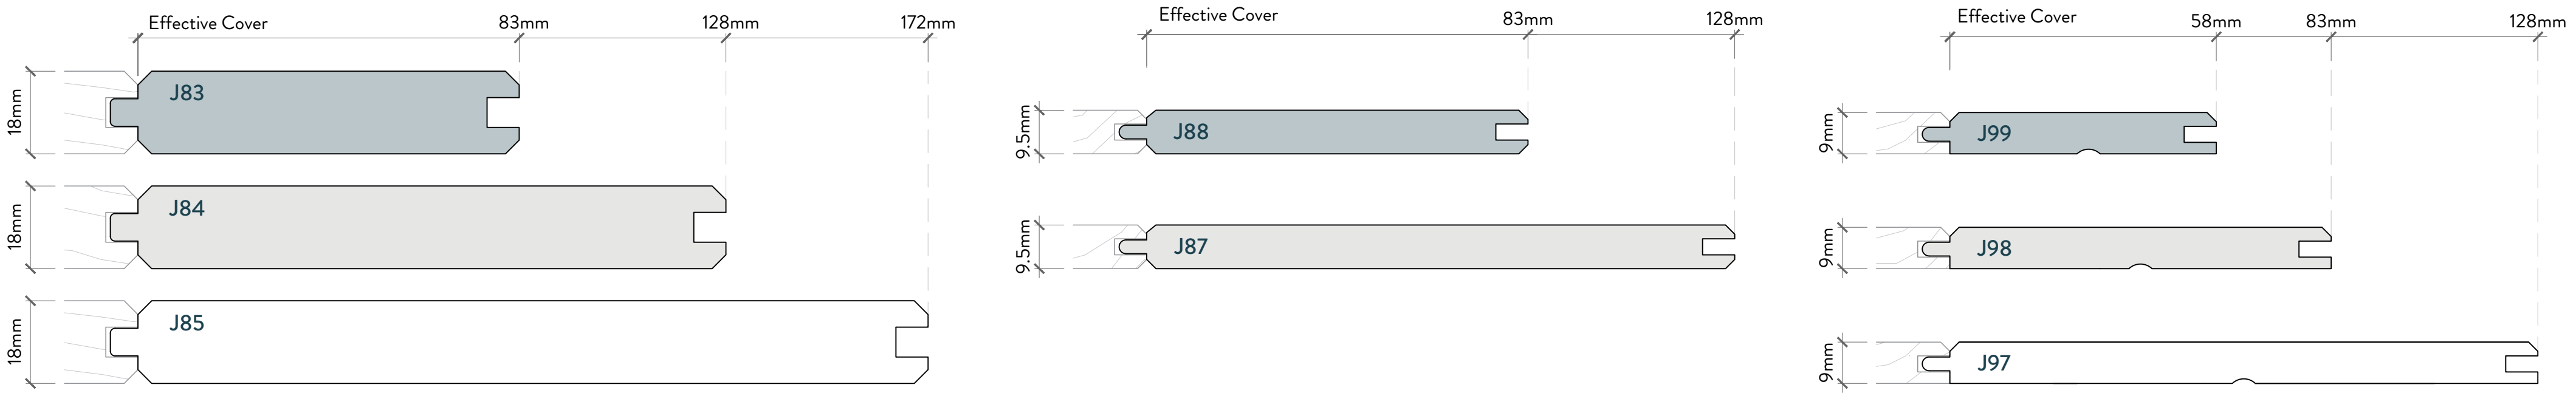

JSC ARCHITECTURAL PANELLING PROFILES (MATCHING JSC RUSTICATED WEATHERBOARDS)

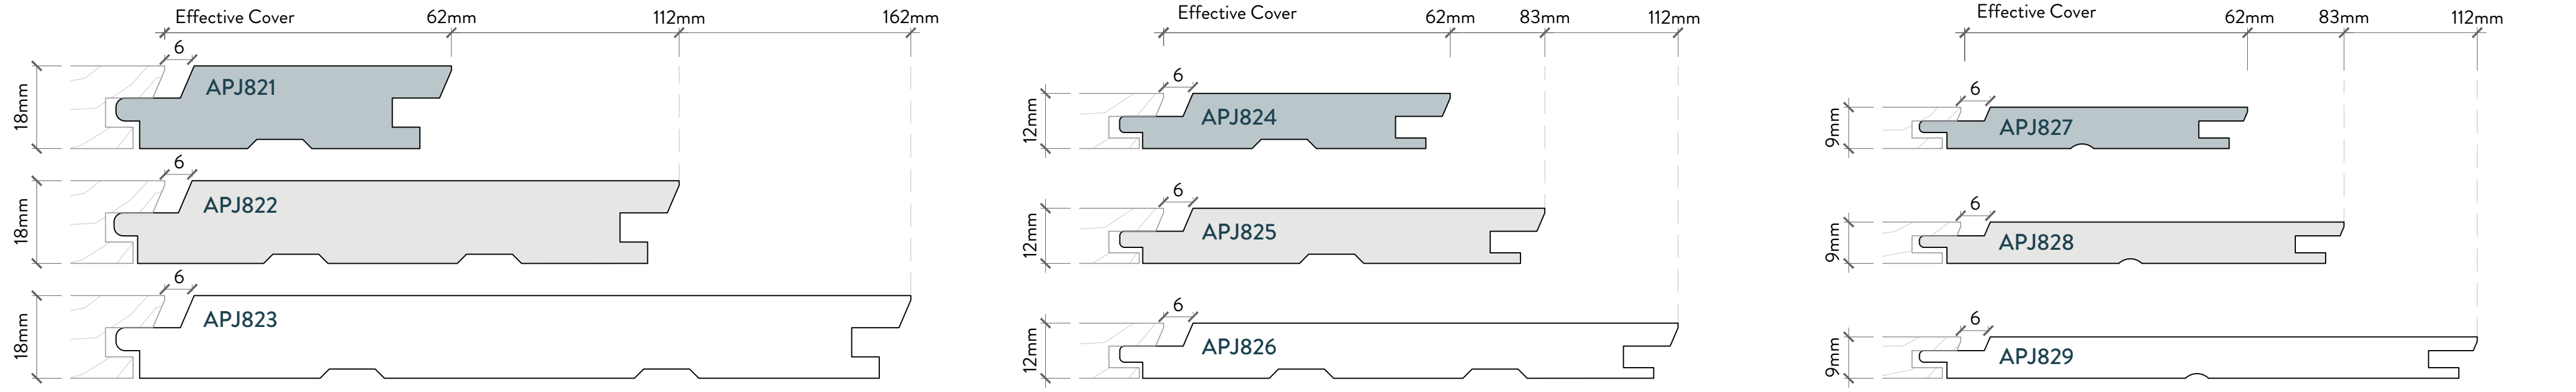

JSC ARCHITECTURAL PANELLING PROFILES (MATCHING JSC VERTICAL SHIPLAP WEATHERBOARDS)

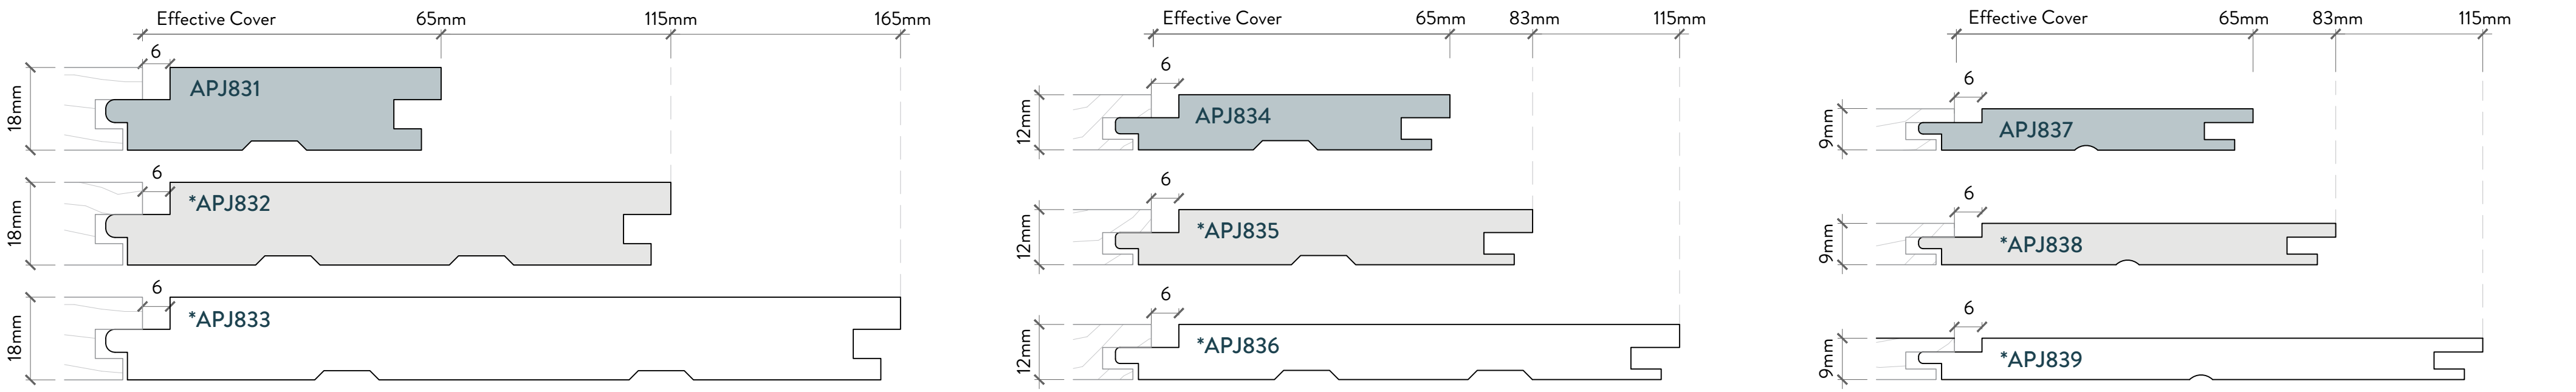

*Profiles can be machined to match J55 & J56

NOTES

1. Profiles on this chart show the standard JSC Profile range.
2. Some profiles are available end matched.
3. Custom profiles available on request.
4. 9 and 9.5mm profiles are only available in Western Red Cedar.
5. Not all lengths are available in all profiles.
6. Not all profiles or lengths are in stock.
7. Hidden clips are the recommended fixing method for these profiles.
8. Details are subject to change without notification. Refer to www.jsc.co.nz for up to date documentation.

www.jsc.co.nz
0800 57 26 88

