



RUSTICLAD RANDOM WIDTH LAYOUT SUGGESTIONS


LAYOUT A

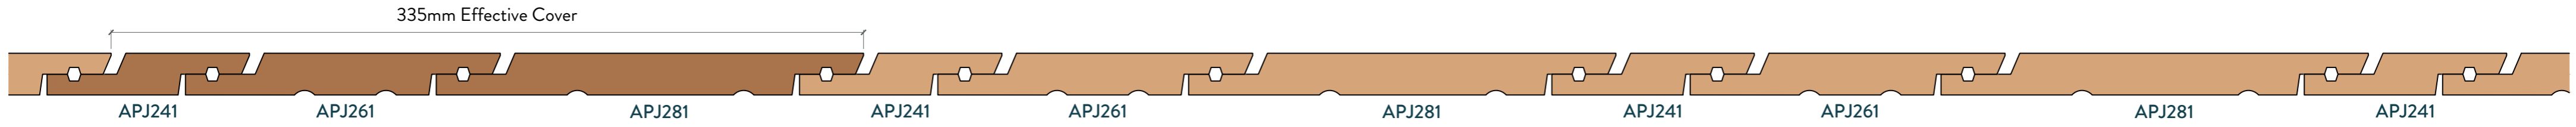


LAYOUT B

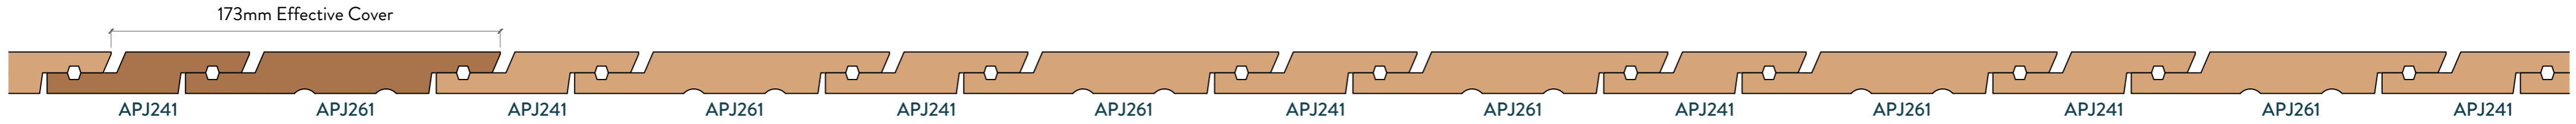


LAYOUT C

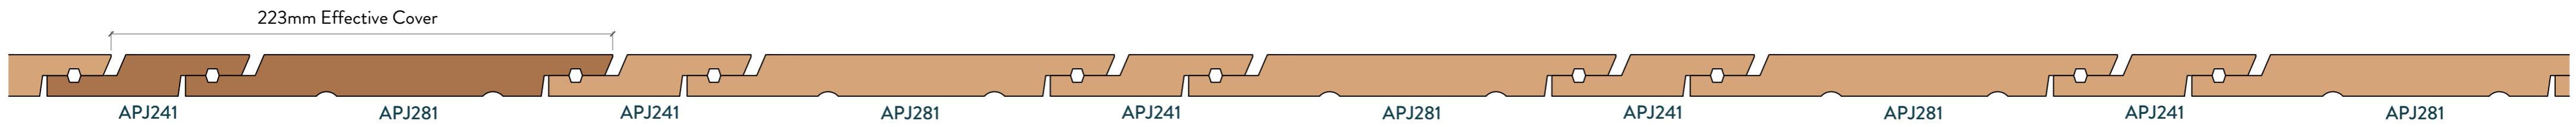


LAYOUT D

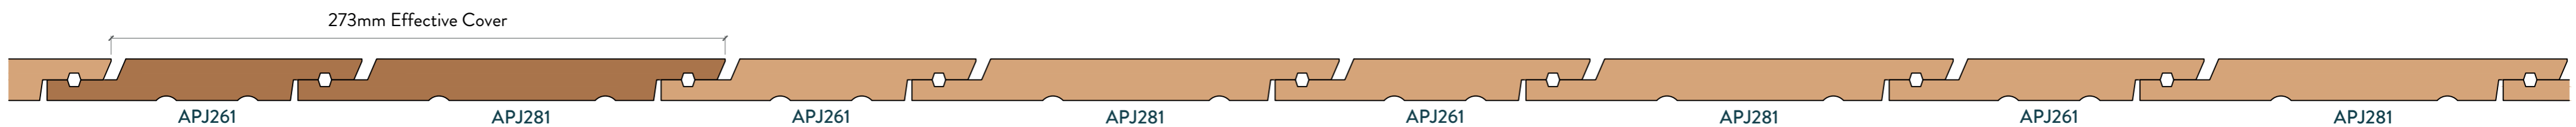


LAYOUT E

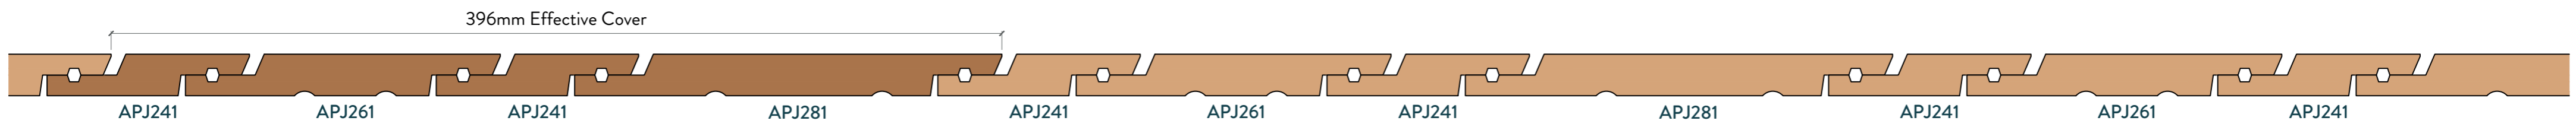




LAYOUT F

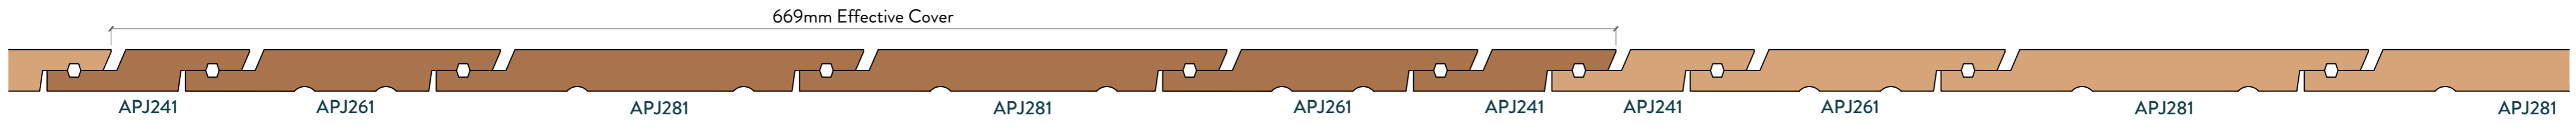

LAYOUT G

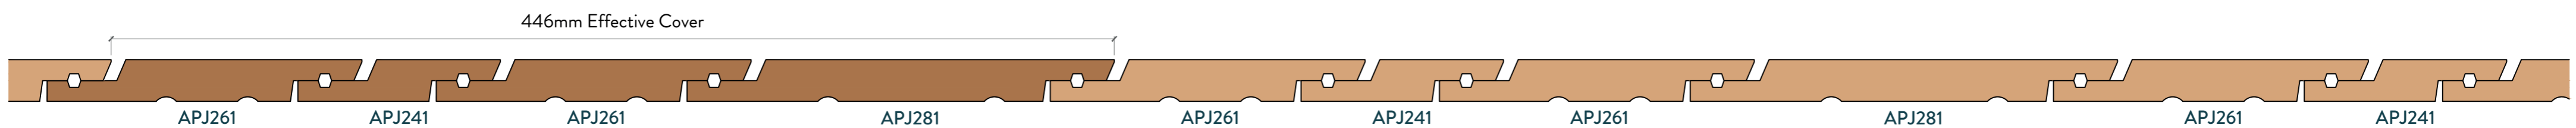

PROFILES

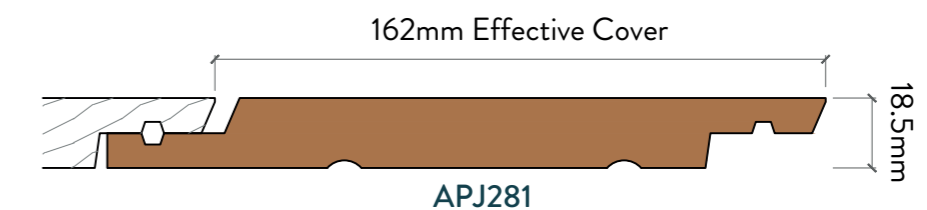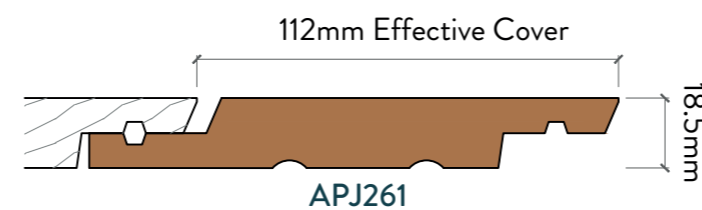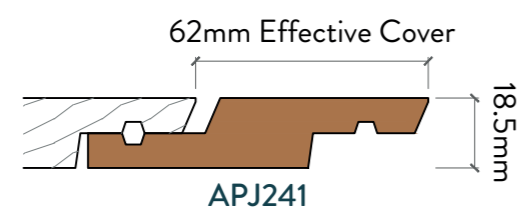

NOTES

1. Suggestions only. Weatherboards can be installed in any combination.
2. To be read in conjunction with complete JSC installation instructions.
3. Effective cover varies with horizontal boards with angled laps.
4. APJ241, APJ261 and APJ281 are available in a range of finishes.
5. APJ241, APJ261 and APJ281 are available in a range of lengths.
6. APJ241, APJ261 and APJ281 are available in a range of thicknesses.
7. Scale 1:2 on A2 and 1:4 on A4.
8. JSC weatherboards must be installed by a suitably qualified and experienced tradesperson in accordance with the chosen cladding specifications, installation and maintenance documentation.
9. Details are subject to change without notification. Refer to www.jsc.co.nz for up to date documentation.

www.jsc.co.nz

0800 57 26 88