



RUSTICLAD RANDOM WIDTH & DEPTH LAYOUT SUGGESTIONS


LAYOUT A

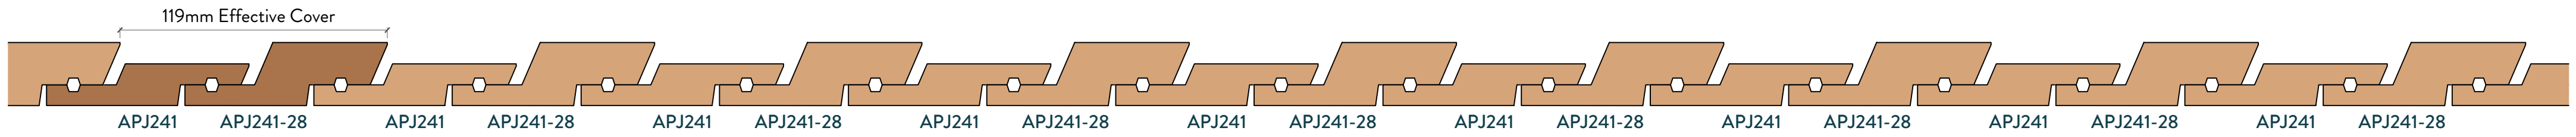


LAYOUT B

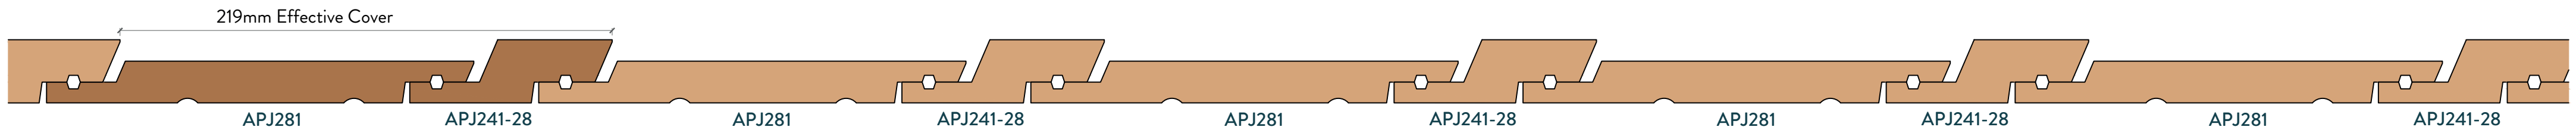


LAYOUT C

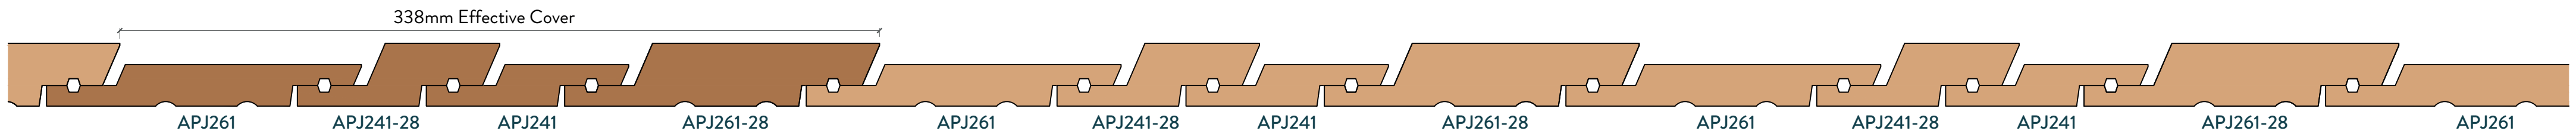


LAYOUT D

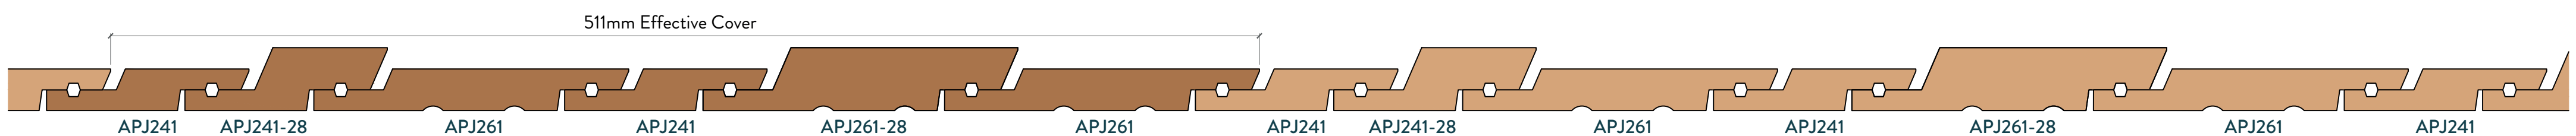


LAYOUT E

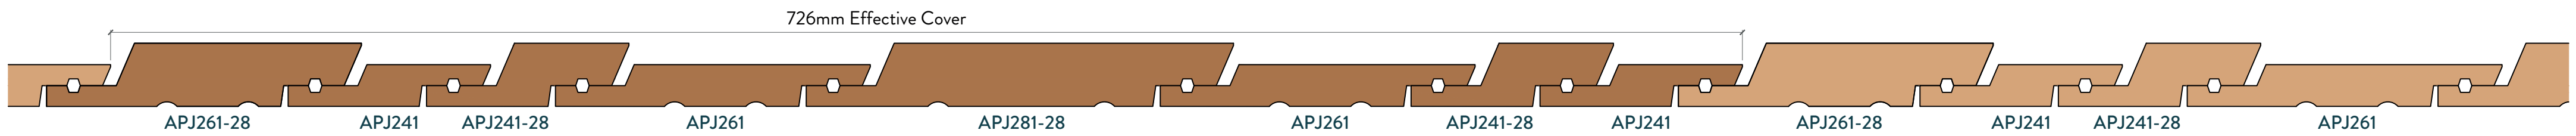


LAYOUT F

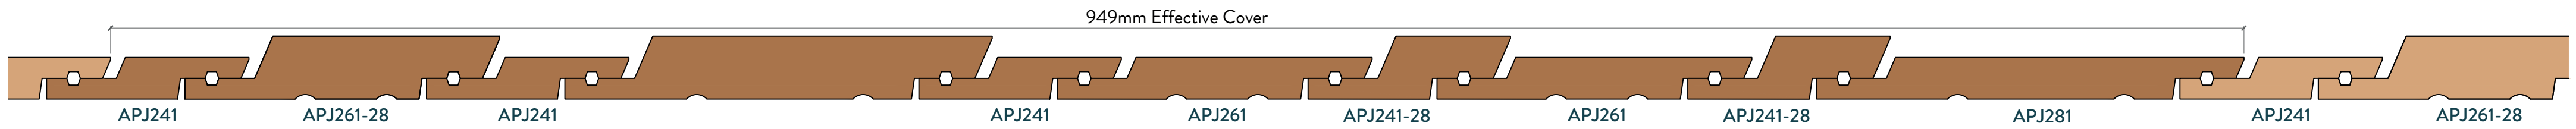

LAYOUT G

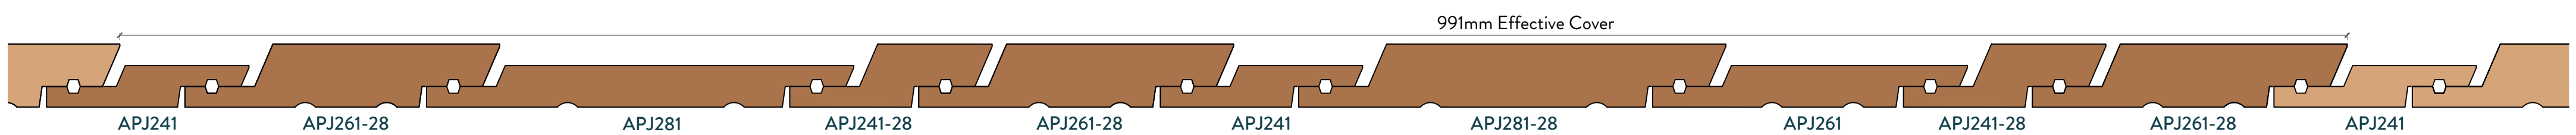

PROFILES

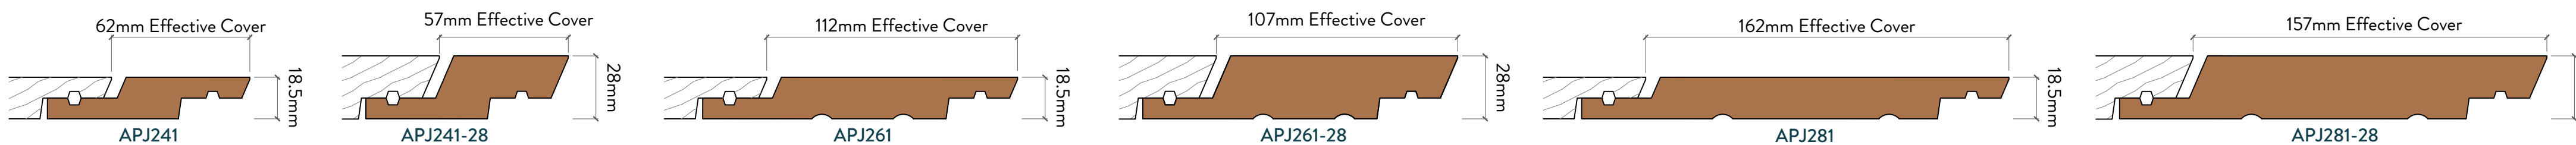

NOTES

1. Suggestions only. Weatherboards can be installed in any combination.
2. To be read in conjunction with complete JSC installation instructions.
3. Effective cover varies with horizontal boards with angled laps.
4. APJ241-28, APJ261-28, APJ281-28 are designed for use with APJ241, APJ261, APJ281.
5. APJ241-28, APJ261-28, APJ281-28 are designed for use with APJ241, APJ261, APJ281.
6. APJ241, APJ261, APJ281 are designed for use with APJ241-28, APJ261-28, APJ281-28.
7. Scale 1:2 on A2 and 1:4 on A4.
8. JSC weatherboards must be installed by a suitably qualified and experienced tradesperson in accordance with the chosen cladding specifications, installation and maintenance documentation.
9. Details are subject to change without notification. Refer to www.jsc.co.nz for up to date documentation.