



# JSC TMT PANELLING PROFILES

## JSC STANDARD TG&V PANELLING PROFILES

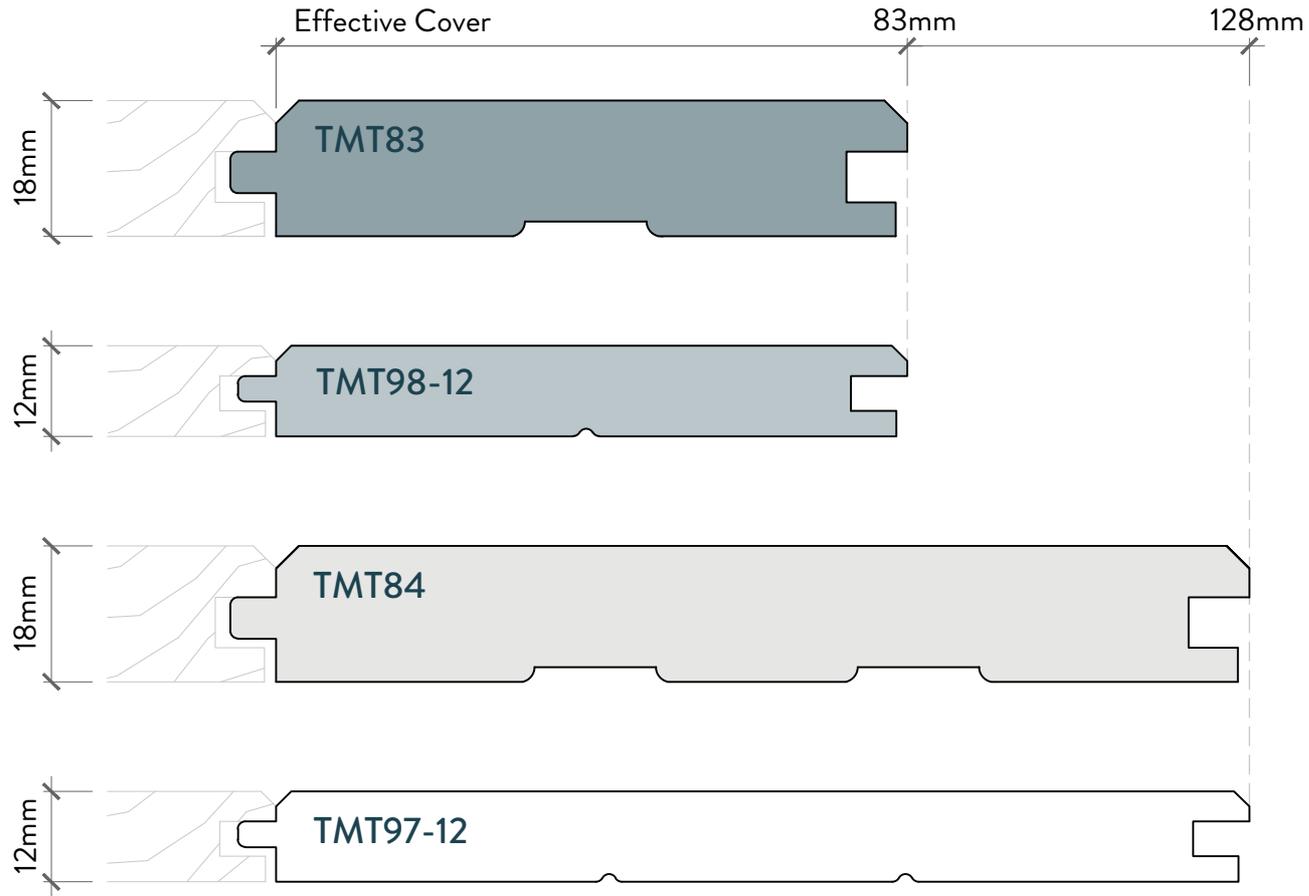

## JSC ARCHITECTURAL PANELLING PROFILES

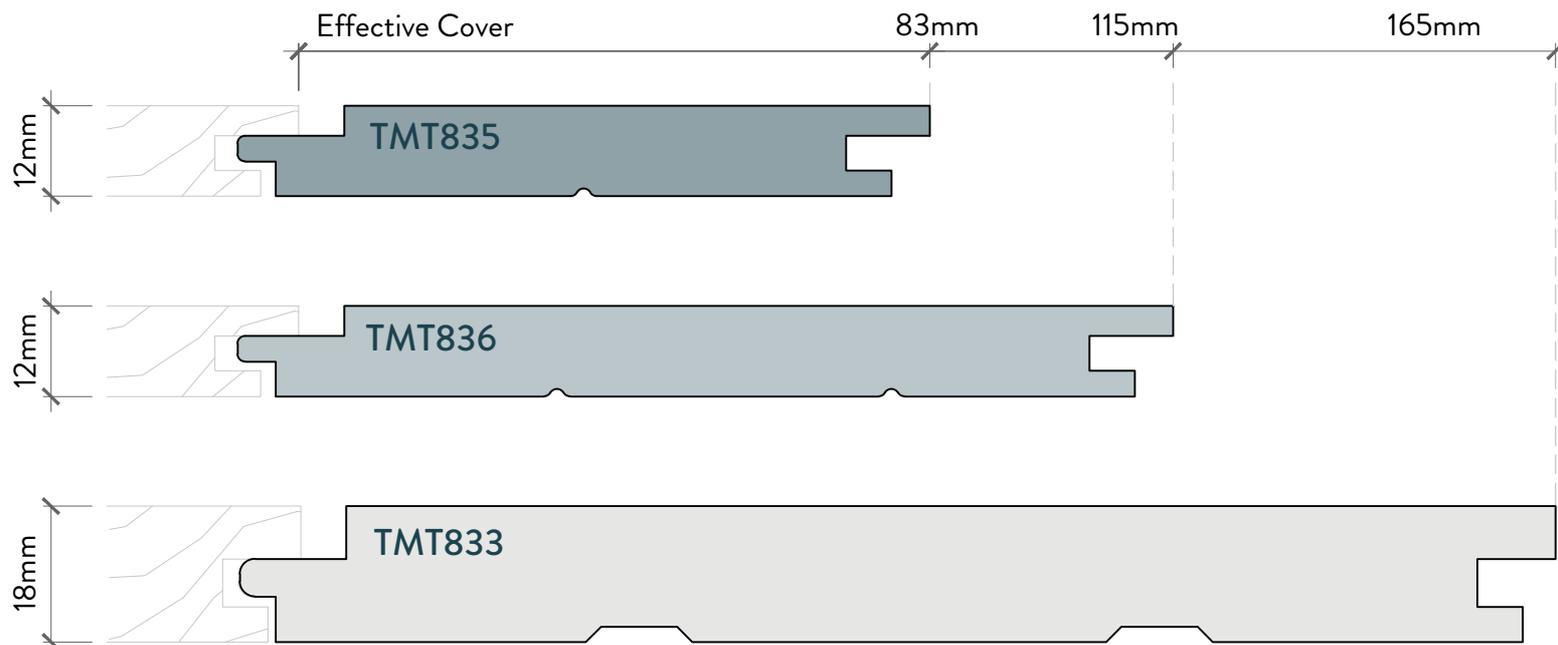

### NOTES

1. Custom profiles available upon request.
2. Not all lengths are available in all profiles.
3. Profiles on this chart show the standard JSC Profile range.
4. Not all profiles or lengths are in stock.
5. Profiles are available in Band Sawn finish. Dressed and Brushed finishes are available depending on chosen specie and coating requirement.
6. Fixings: Refer to JSC Panelling Guide for options
7. Details are subject to change without notification. Refer to [www.jsc.co.nz](http://www.jsc.co.nz) for up to date documentation.