



JSC TMT WEATHERBOARD PROFILES

VERTICAL SHIPLAP WEATHERBOARDS


SQUARE EDGES PROFILES - 6mm CHANNEL

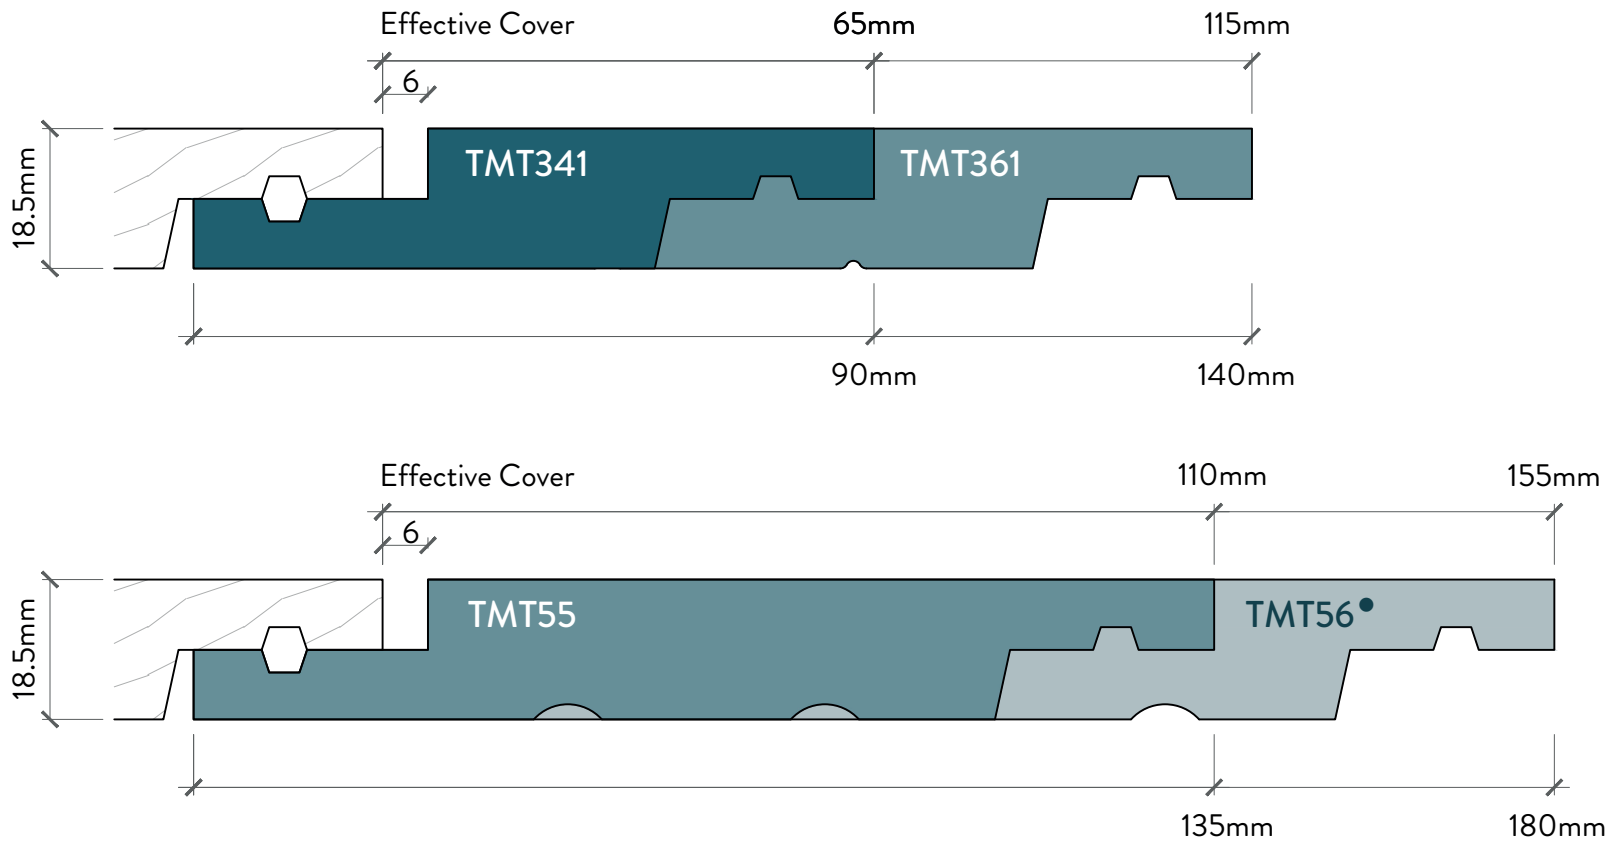

BEVELLED EDGES PROFILES - 6mm CHANNEL

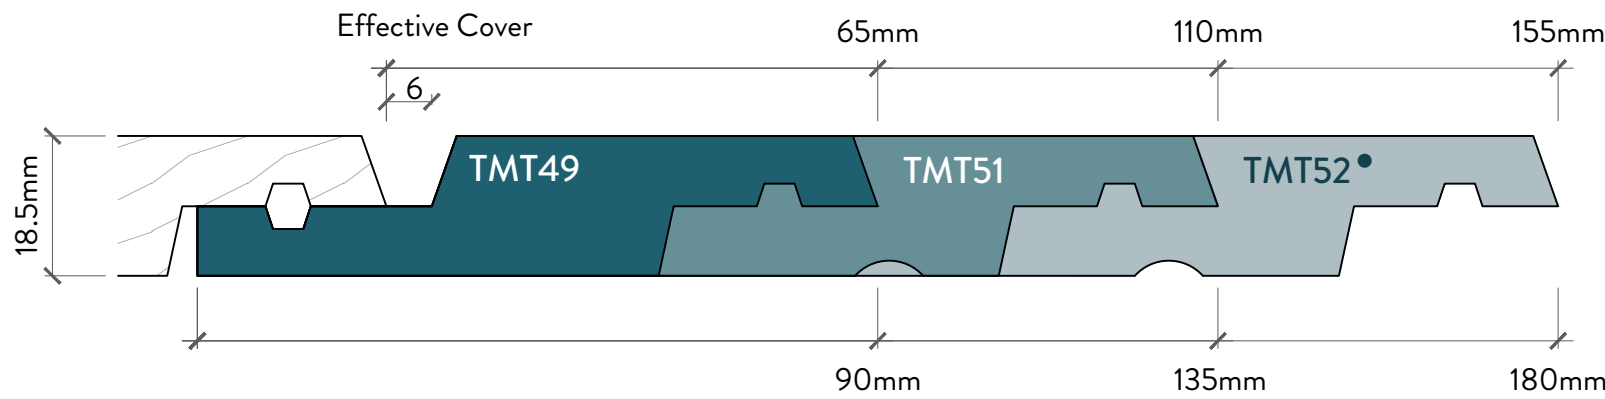


VERTICAL BOARD & BATTEN

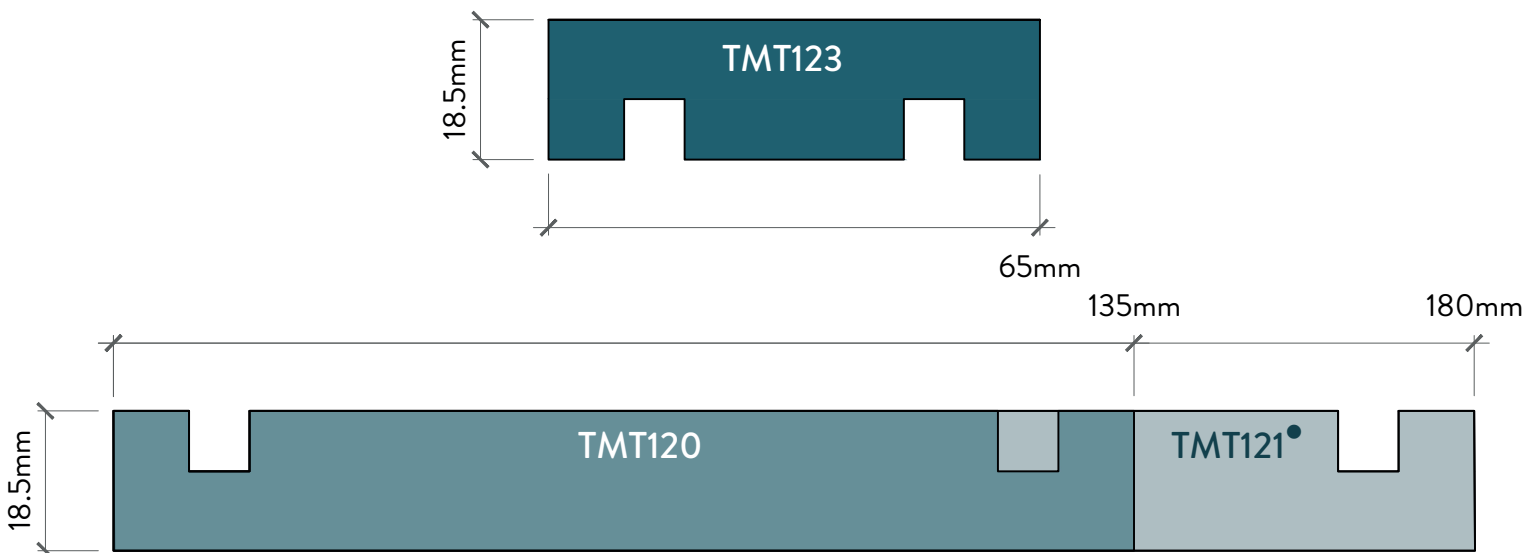


•NOTE: Profiles not available in TMT Taiga

RUSTICATED HORIZONTAL WEATHERBOARDS

DOUBLE SPLAY RUSTIC PROFILES - 6mm CHANNEL

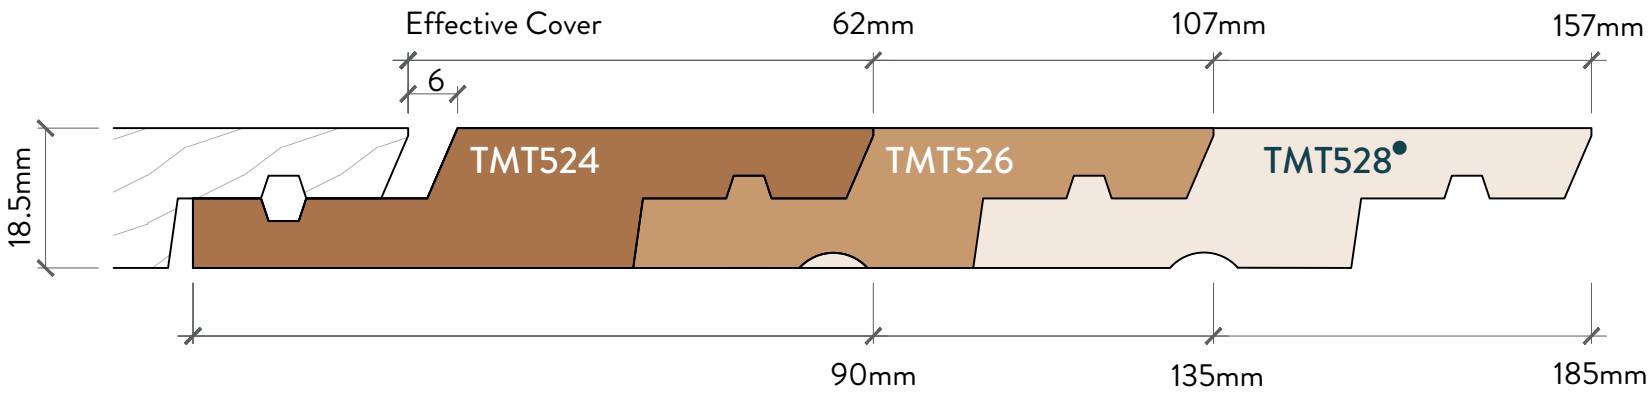


BEVEL BACK WEATHERBOARDS

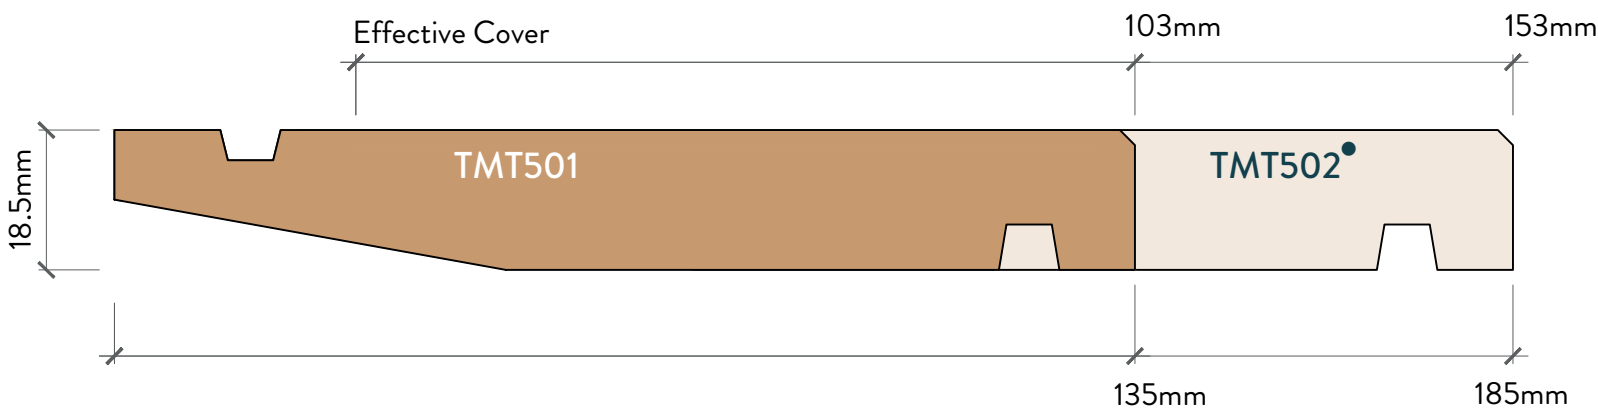


EXTERIOR MOULDINGS

EXTERNAL CORNER MOULDINGS

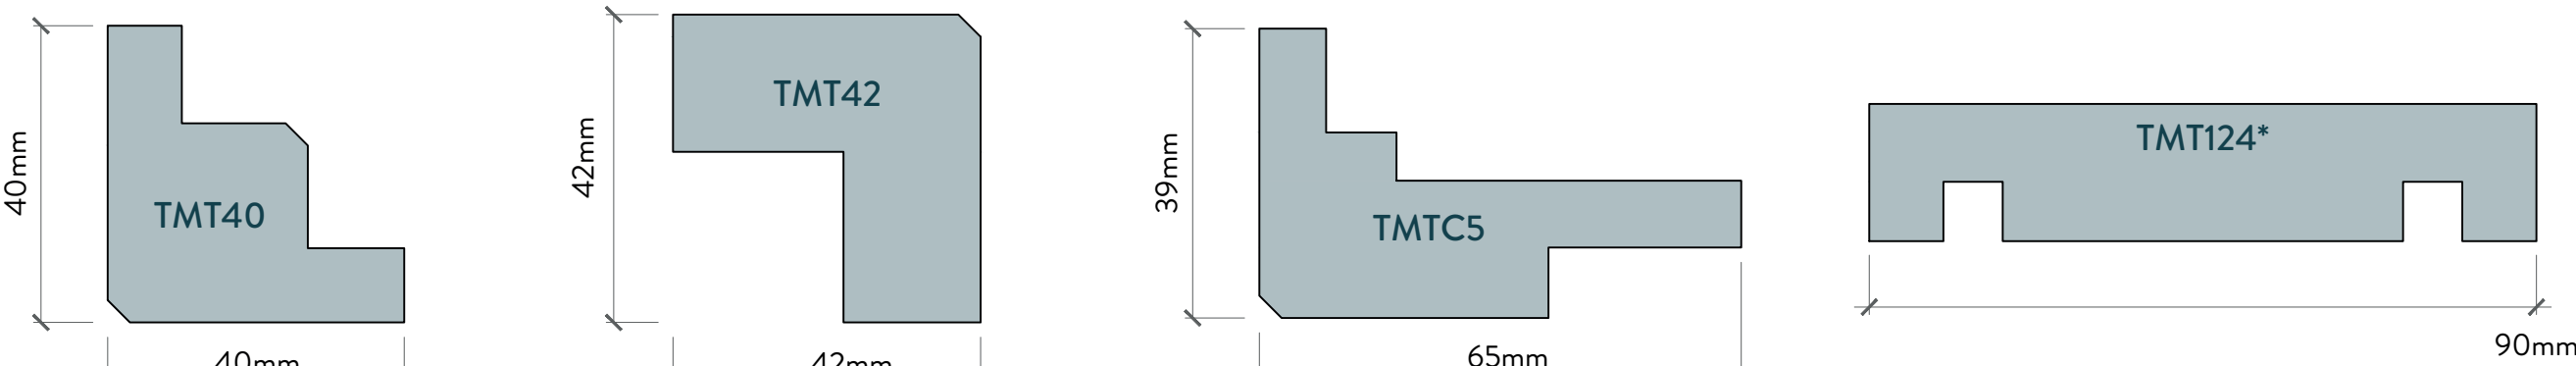


*NOTE: TMT124 to be used as corner/cover profile only

FASCIA BOARDS

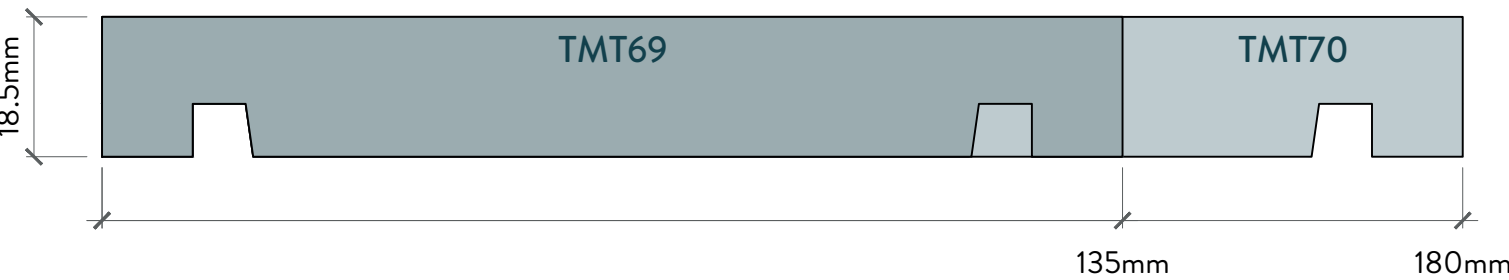


EXTERIOR MOULDINGS


SCRIBER

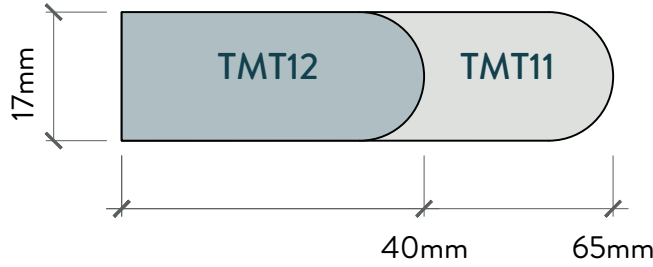


EAVES MOULD

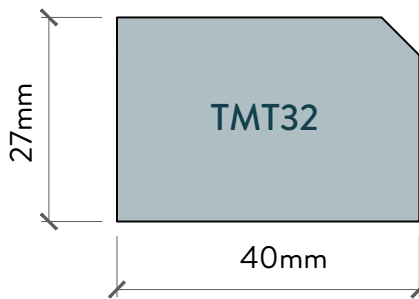

INTERNAL CORNER MOULDING

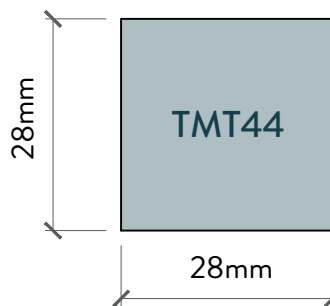

BATTENS

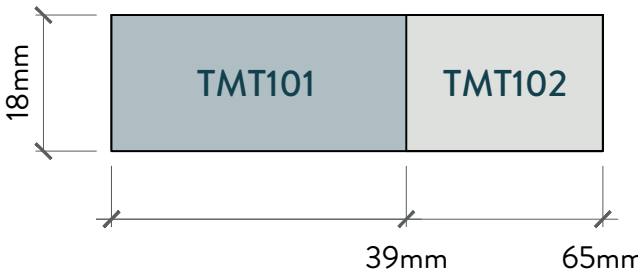

NOTES

1. Custom profiles available upon request.
2. Not all lengths are available in all profiles.
3. Profiles on this chart show the standard JSC Profile range.
4. Not all profiles or lengths are in stock.
5. Profiles are available in Band Sawn finish. Dressed and Brushed finishes are available depending on chosen specie and coating requirement.
6. Fixings: 316 Stainless Steel Annular Grooved Nails.
7. Details are subject to change without notification. Refer to www.jsc.co.nz for up to date documentation.
8. JSC weatherboards must be installed by a suitably qualified and experienced tradesperson in accordance with the chosen cladding specification, installation and maintenance documentation.

www.jsc.co.nz

0800 57 26 88