



# JSC TMT WEATHERBOARD PROFILES

## VERTICAL SHIPLAP WEATHERBOARDS


### SQUARE EDGES PROFILES - 6mm CHANNEL

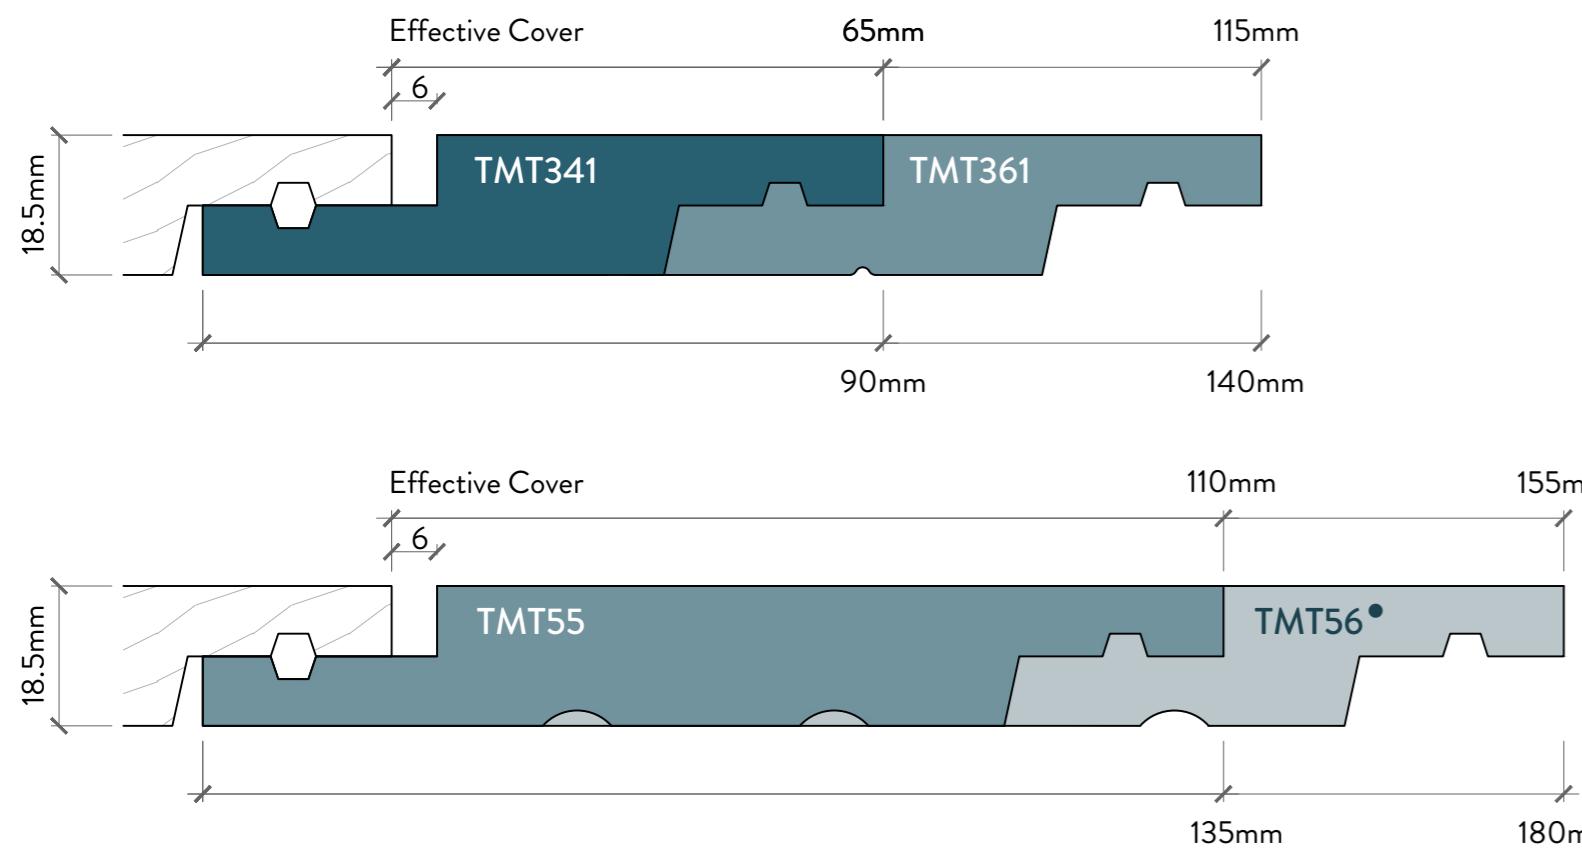

### BEVELLED EDGES PROFILES - 6mm CHANNEL

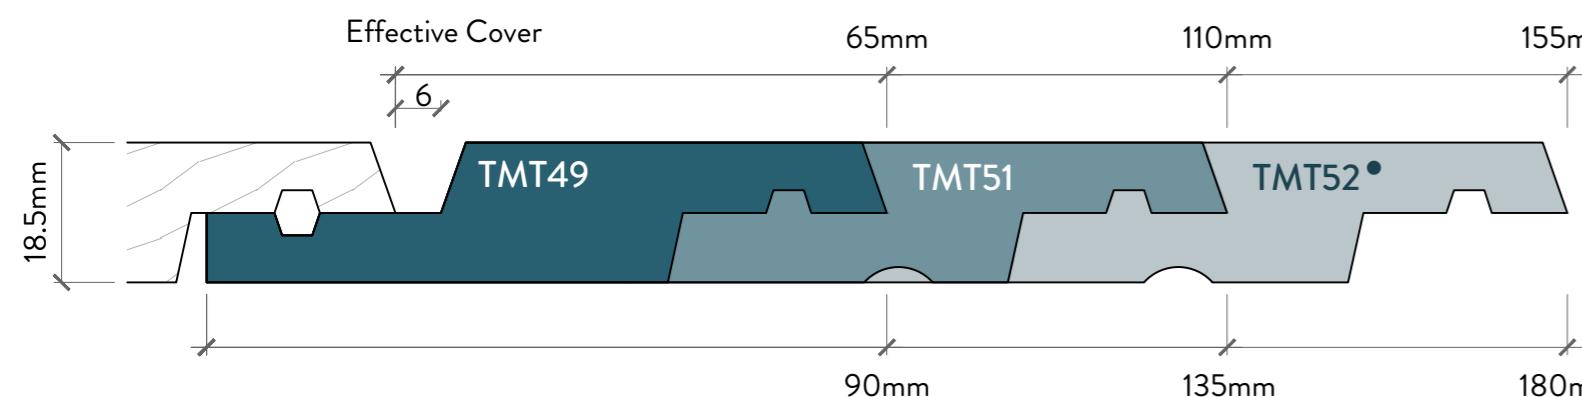


## VERTICAL BOARD & BATTEN

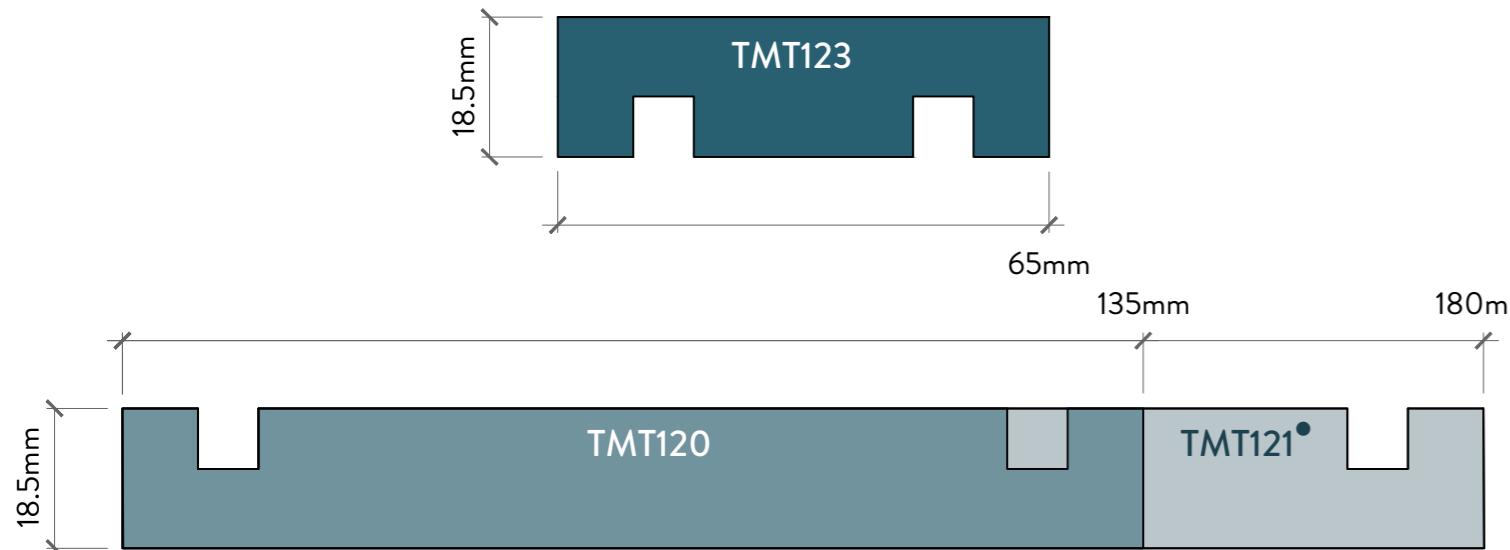


**•NOTE:** Profiles not available in TMT Taiga

## RUSTICATED HORIZONTAL WEATHERBOARDS

### DOUBLE SPLAY RUSTIC PROFILES - 6mm CHANNEL

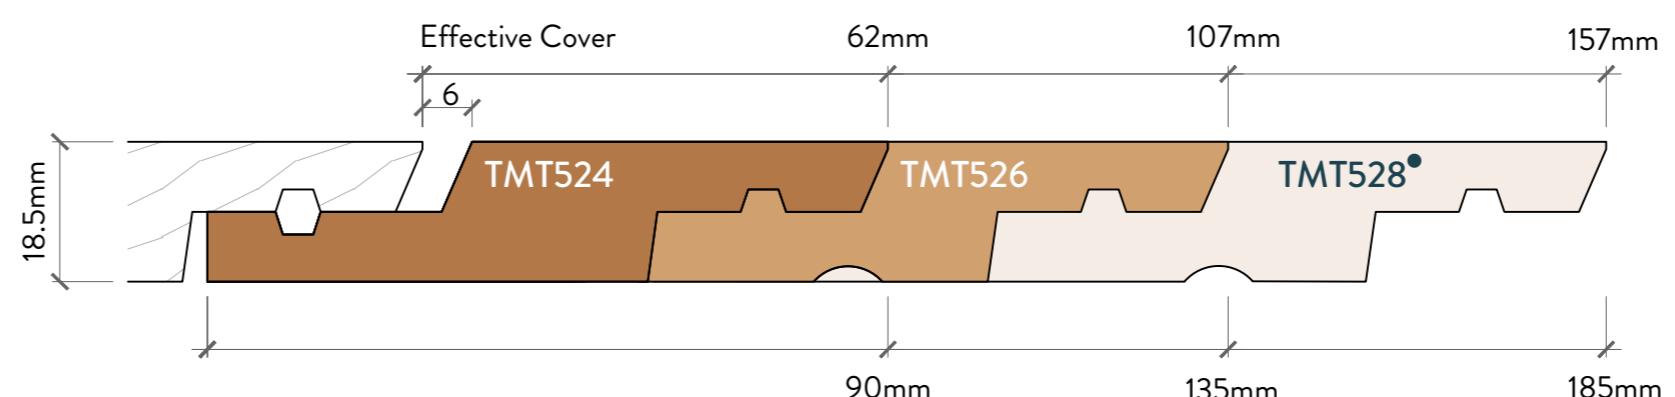


## BEVEL BACK WEATHERBOARDS

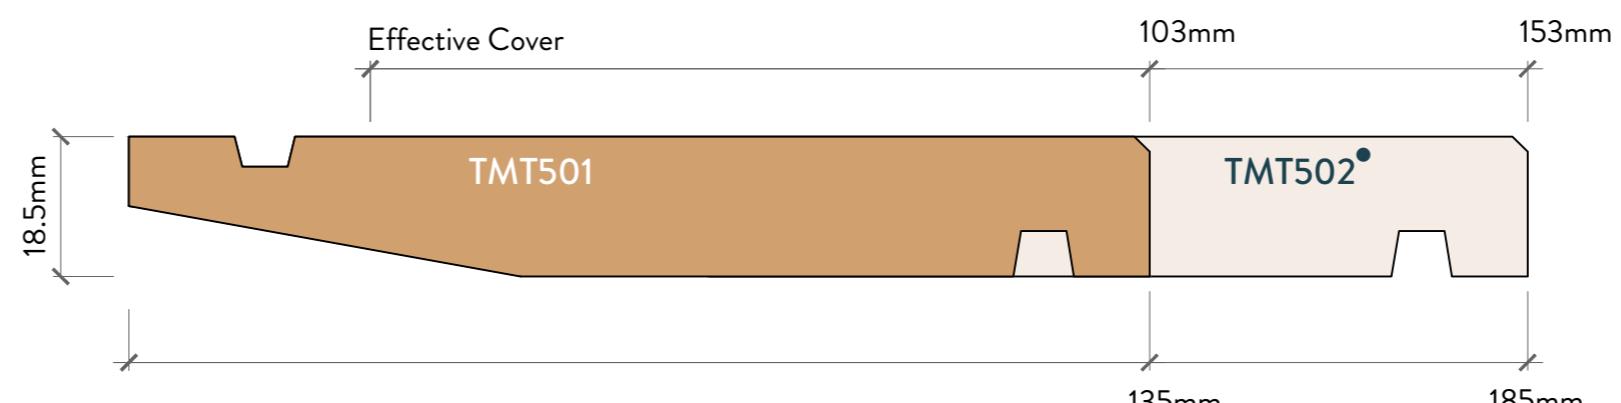


## EXTERIOR MOULDINGS

### EXTERNAL CORNER MOULDINGS

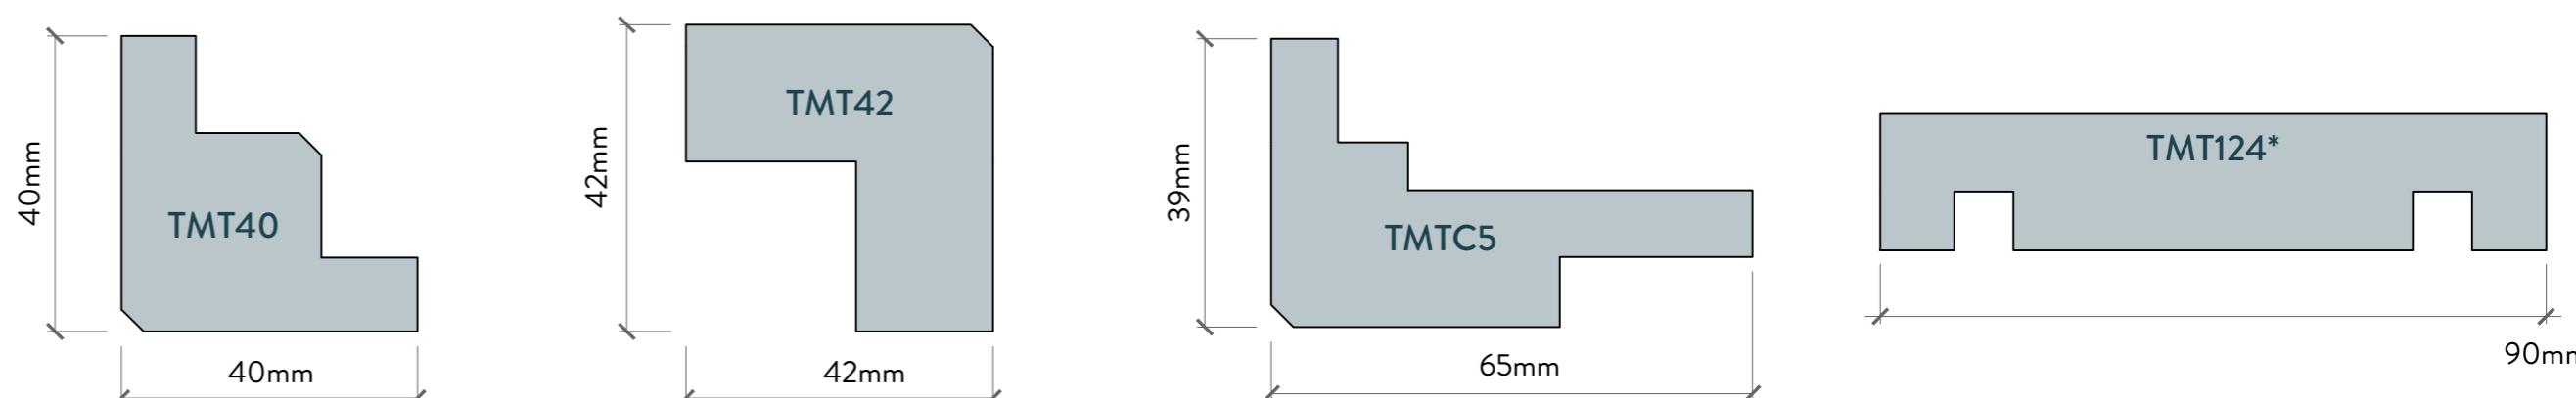


**\*NOTE:** TMT124 to be used as corner/cover profile only

## FASCIA BOARDS

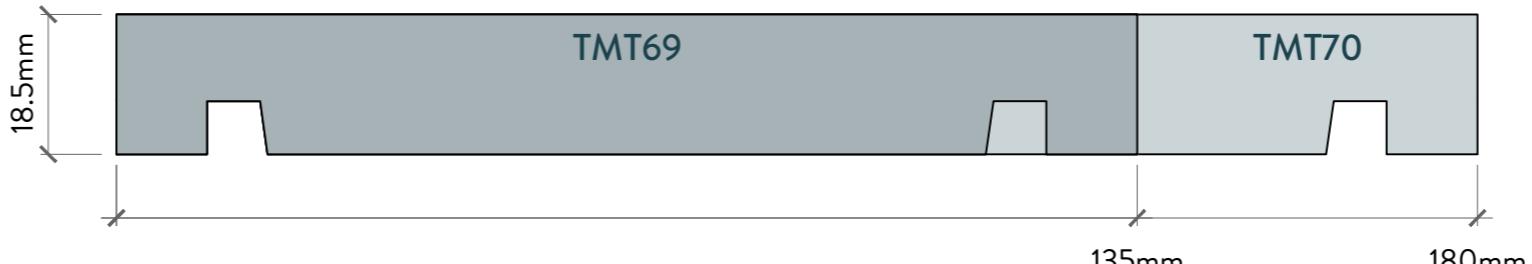

## BATTENS

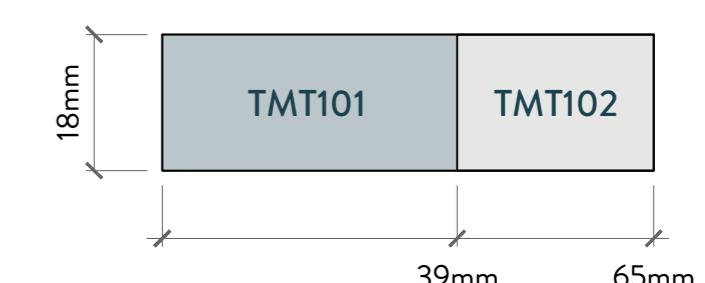

## NOTES

- Custom profiles available upon request.
- Not all lengths are available in all profiles.
- Profiles on this chart show the standard JSC Profile range.
- Not all profiles or lengths are in stock.
- Profiles are available in Band Sawn finish. Dressed and Brushed finishes are available depending on chosen specie and coating requirement.
- Fixings: 316 Stainless Steel Annular Grooved Nails.
- Details are subject to change without notification. Refer to [www.jsc.co.nz](http://www.jsc.co.nz) for up to date documentation.

- JSC weatherboards must be installed by a suitably qualified and experienced tradesperson in accordance with the chosen cladding specification, installation and maintenance documentation.

[www.jsc.co.nz](http://www.jsc.co.nz)

0800 57 26 88