



# VERTICLAD RANDOM WIDTH LAYOUT SUGGESTIONS


## LAYOUT A

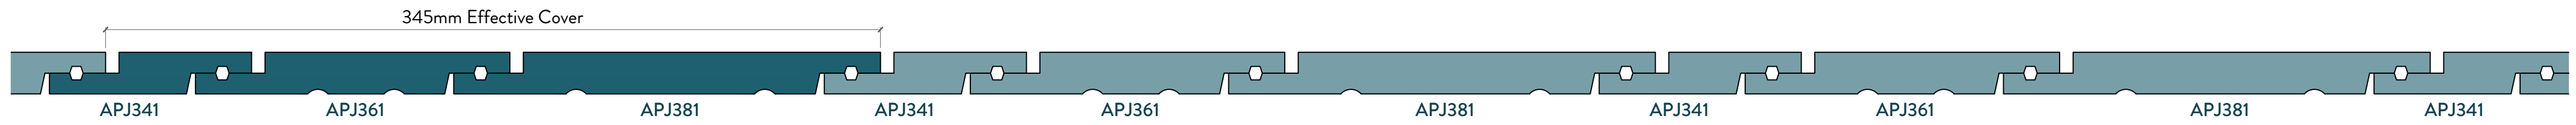


## LAYOUT B

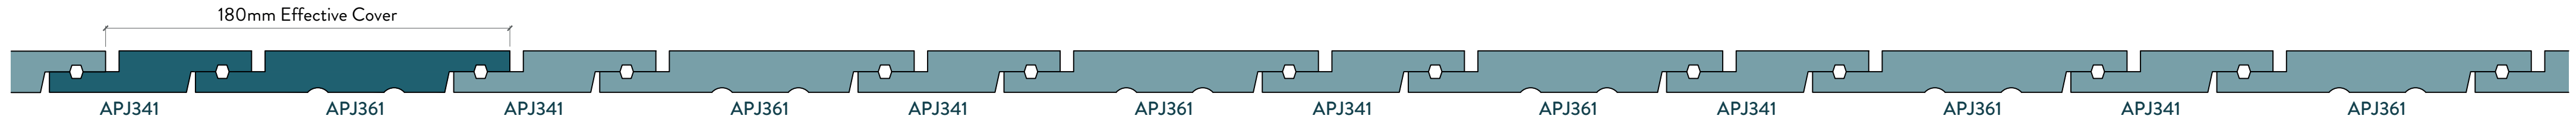


## LAYOUT C

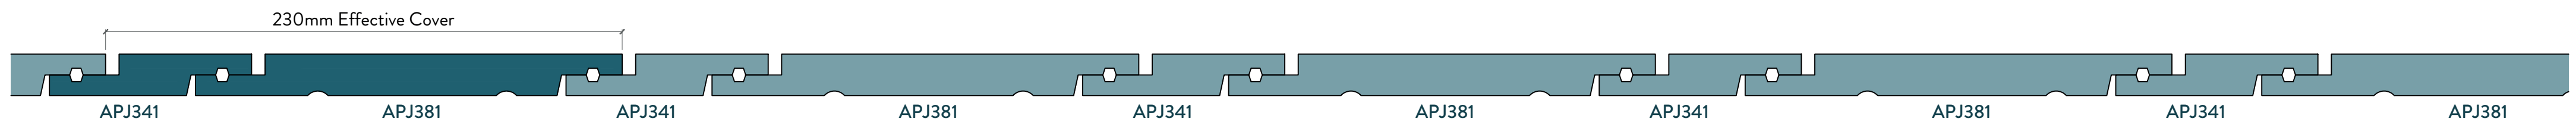


## LAYOUT D

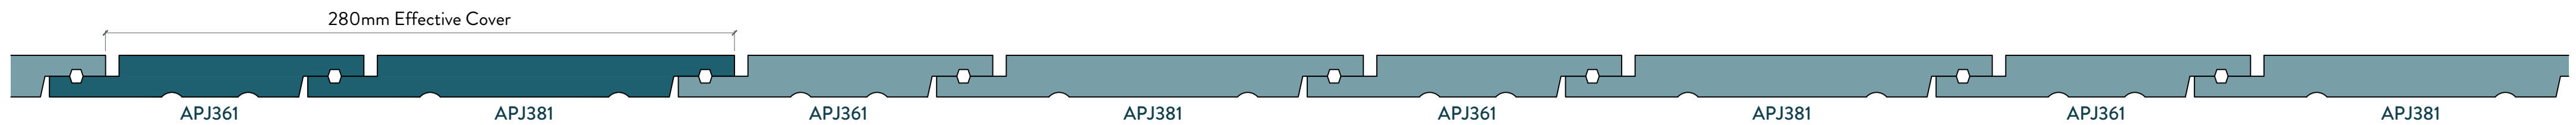


## LAYOUT E

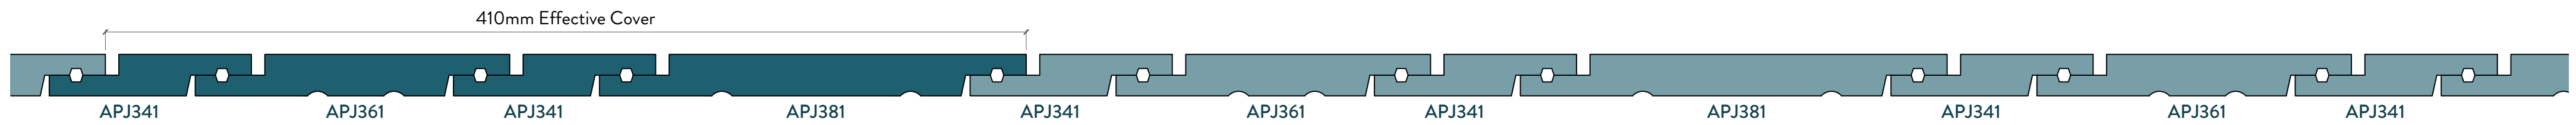




## LAYOUT F

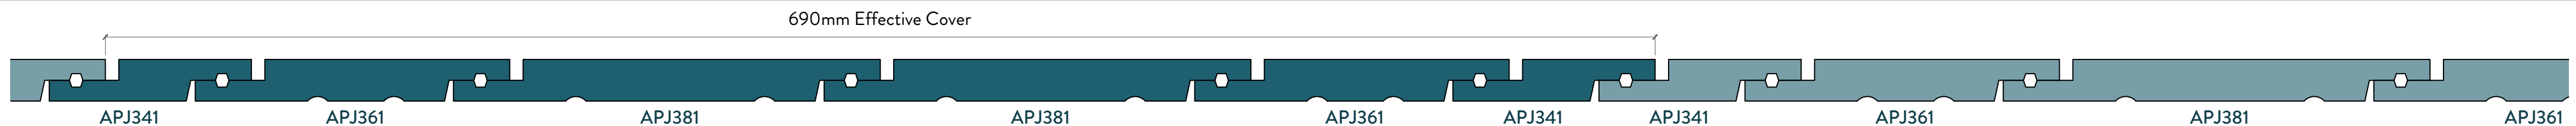

## LAYOUT G

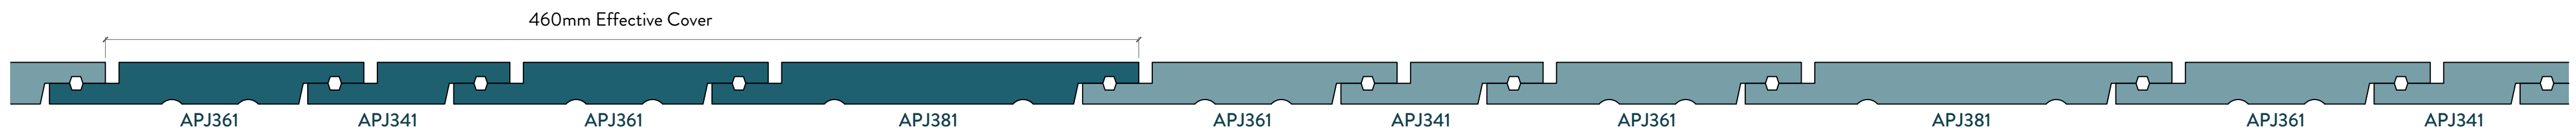

## PROFILES

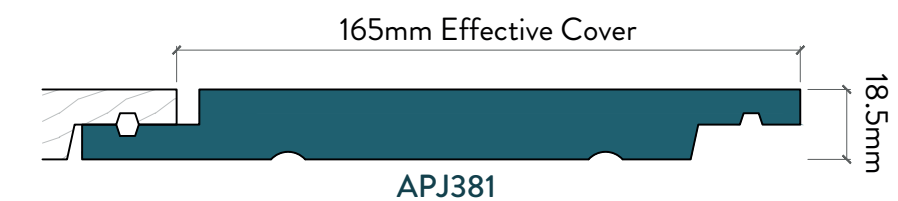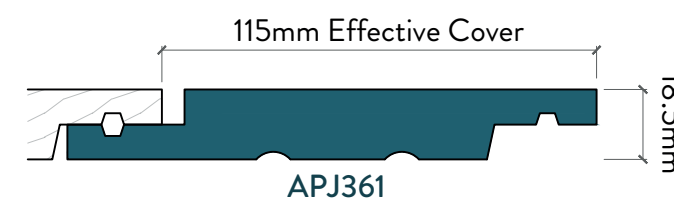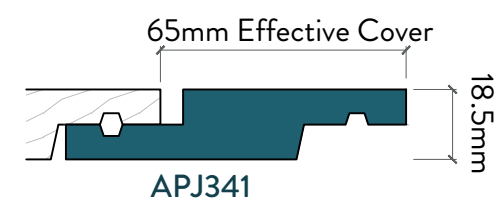

## NOTES

1. Suggestions only. Weatherboards can be installed in any combination.
2. To be read in conjunction with complete JSC installation instructions.
3. Scale 1:2 on A2 and 1:4 on A4.
4. JSC weatherboards must be installed by a suitably qualified and experienced tradesperson in accordance with the chosen cladding specifications, installation and maintenance documentation.
5. Details are subject to change without notification. Refer to [www.jsc.co.nz](http://www.jsc.co.nz) for up to date documentation.

[www.jsc.co.nz](http://www.jsc.co.nz)  
0800 57 26 88