


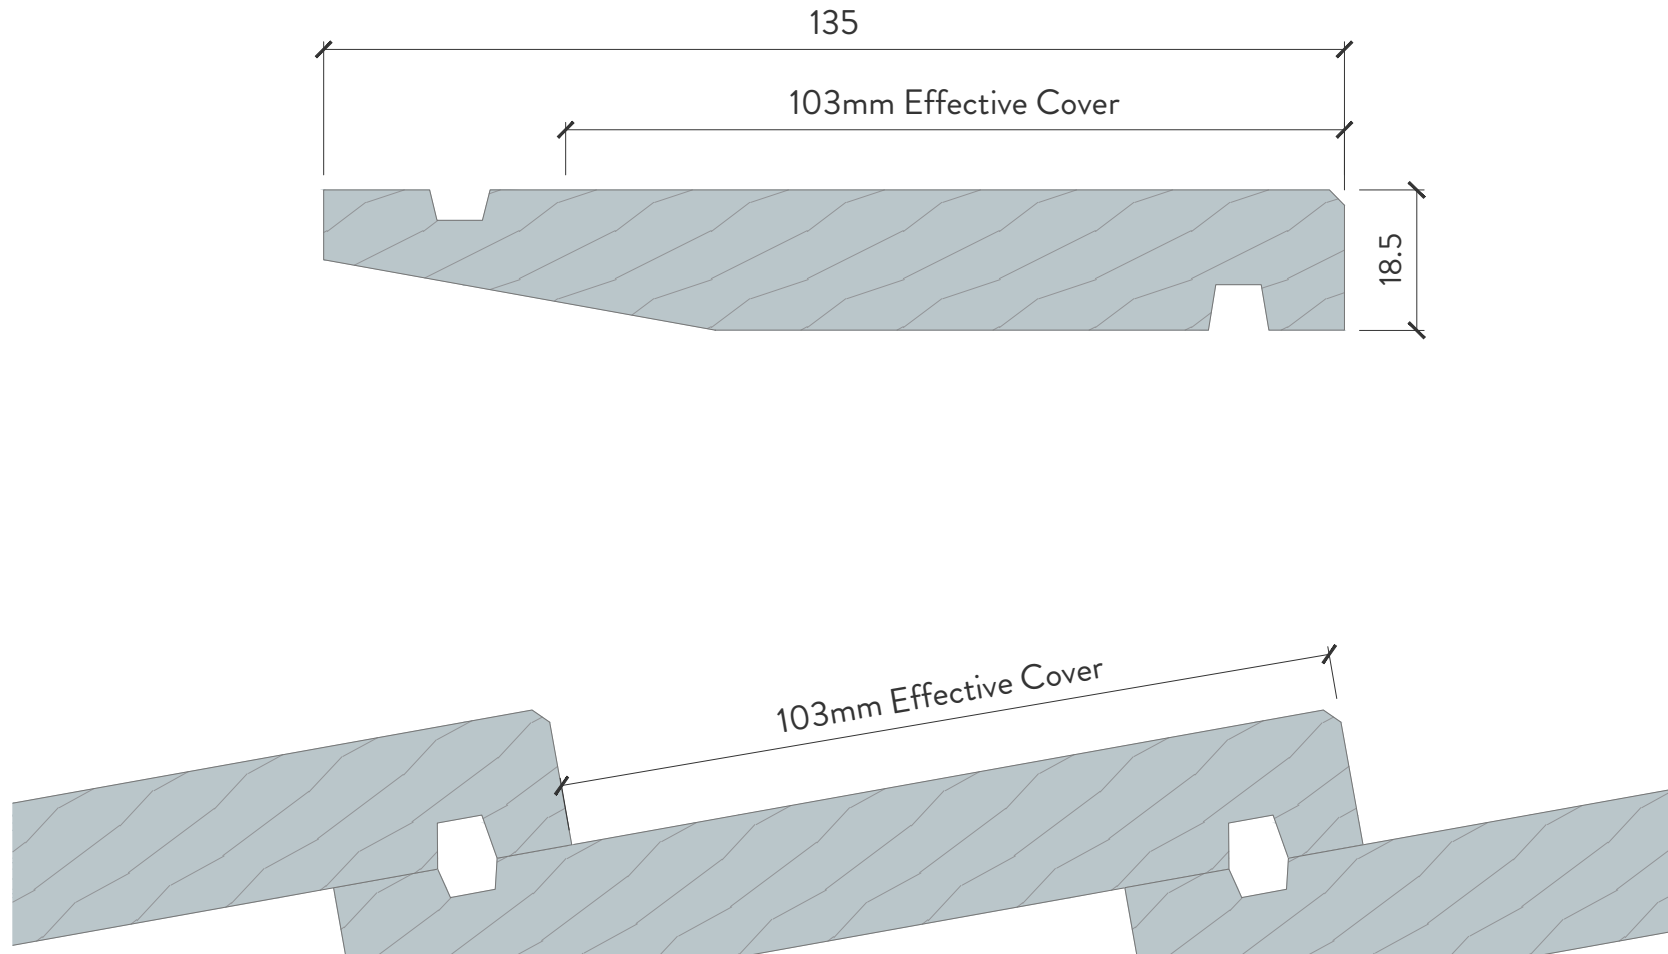

PREMIUM ARCHITECTURAL
& BUILDING SOLUTIONS

TechHelp@jsc.co.nz | jsc.co.nz | (09) 412 2812

Auckland

22 Sawmill Road
Riverhead
09 412 2800

Hamilton

39 McKee Street
Te Rapa
07 960 2385

Wellington

5012/61 Seaview Road
Seaview
04 550 5407

Christchurch

23 William Lewis Drive
Sockburn
03 348 9726

BEVEL BACK WEATHERBOARD - TMT501

Scale: NTS

Date: June 25

- Standard Bevel Back
- 18.5 mm thick with 103 mm Effective Cover
- Contact JSC for further information.